



CAPITAL PROJECT: PROPOSITION 1

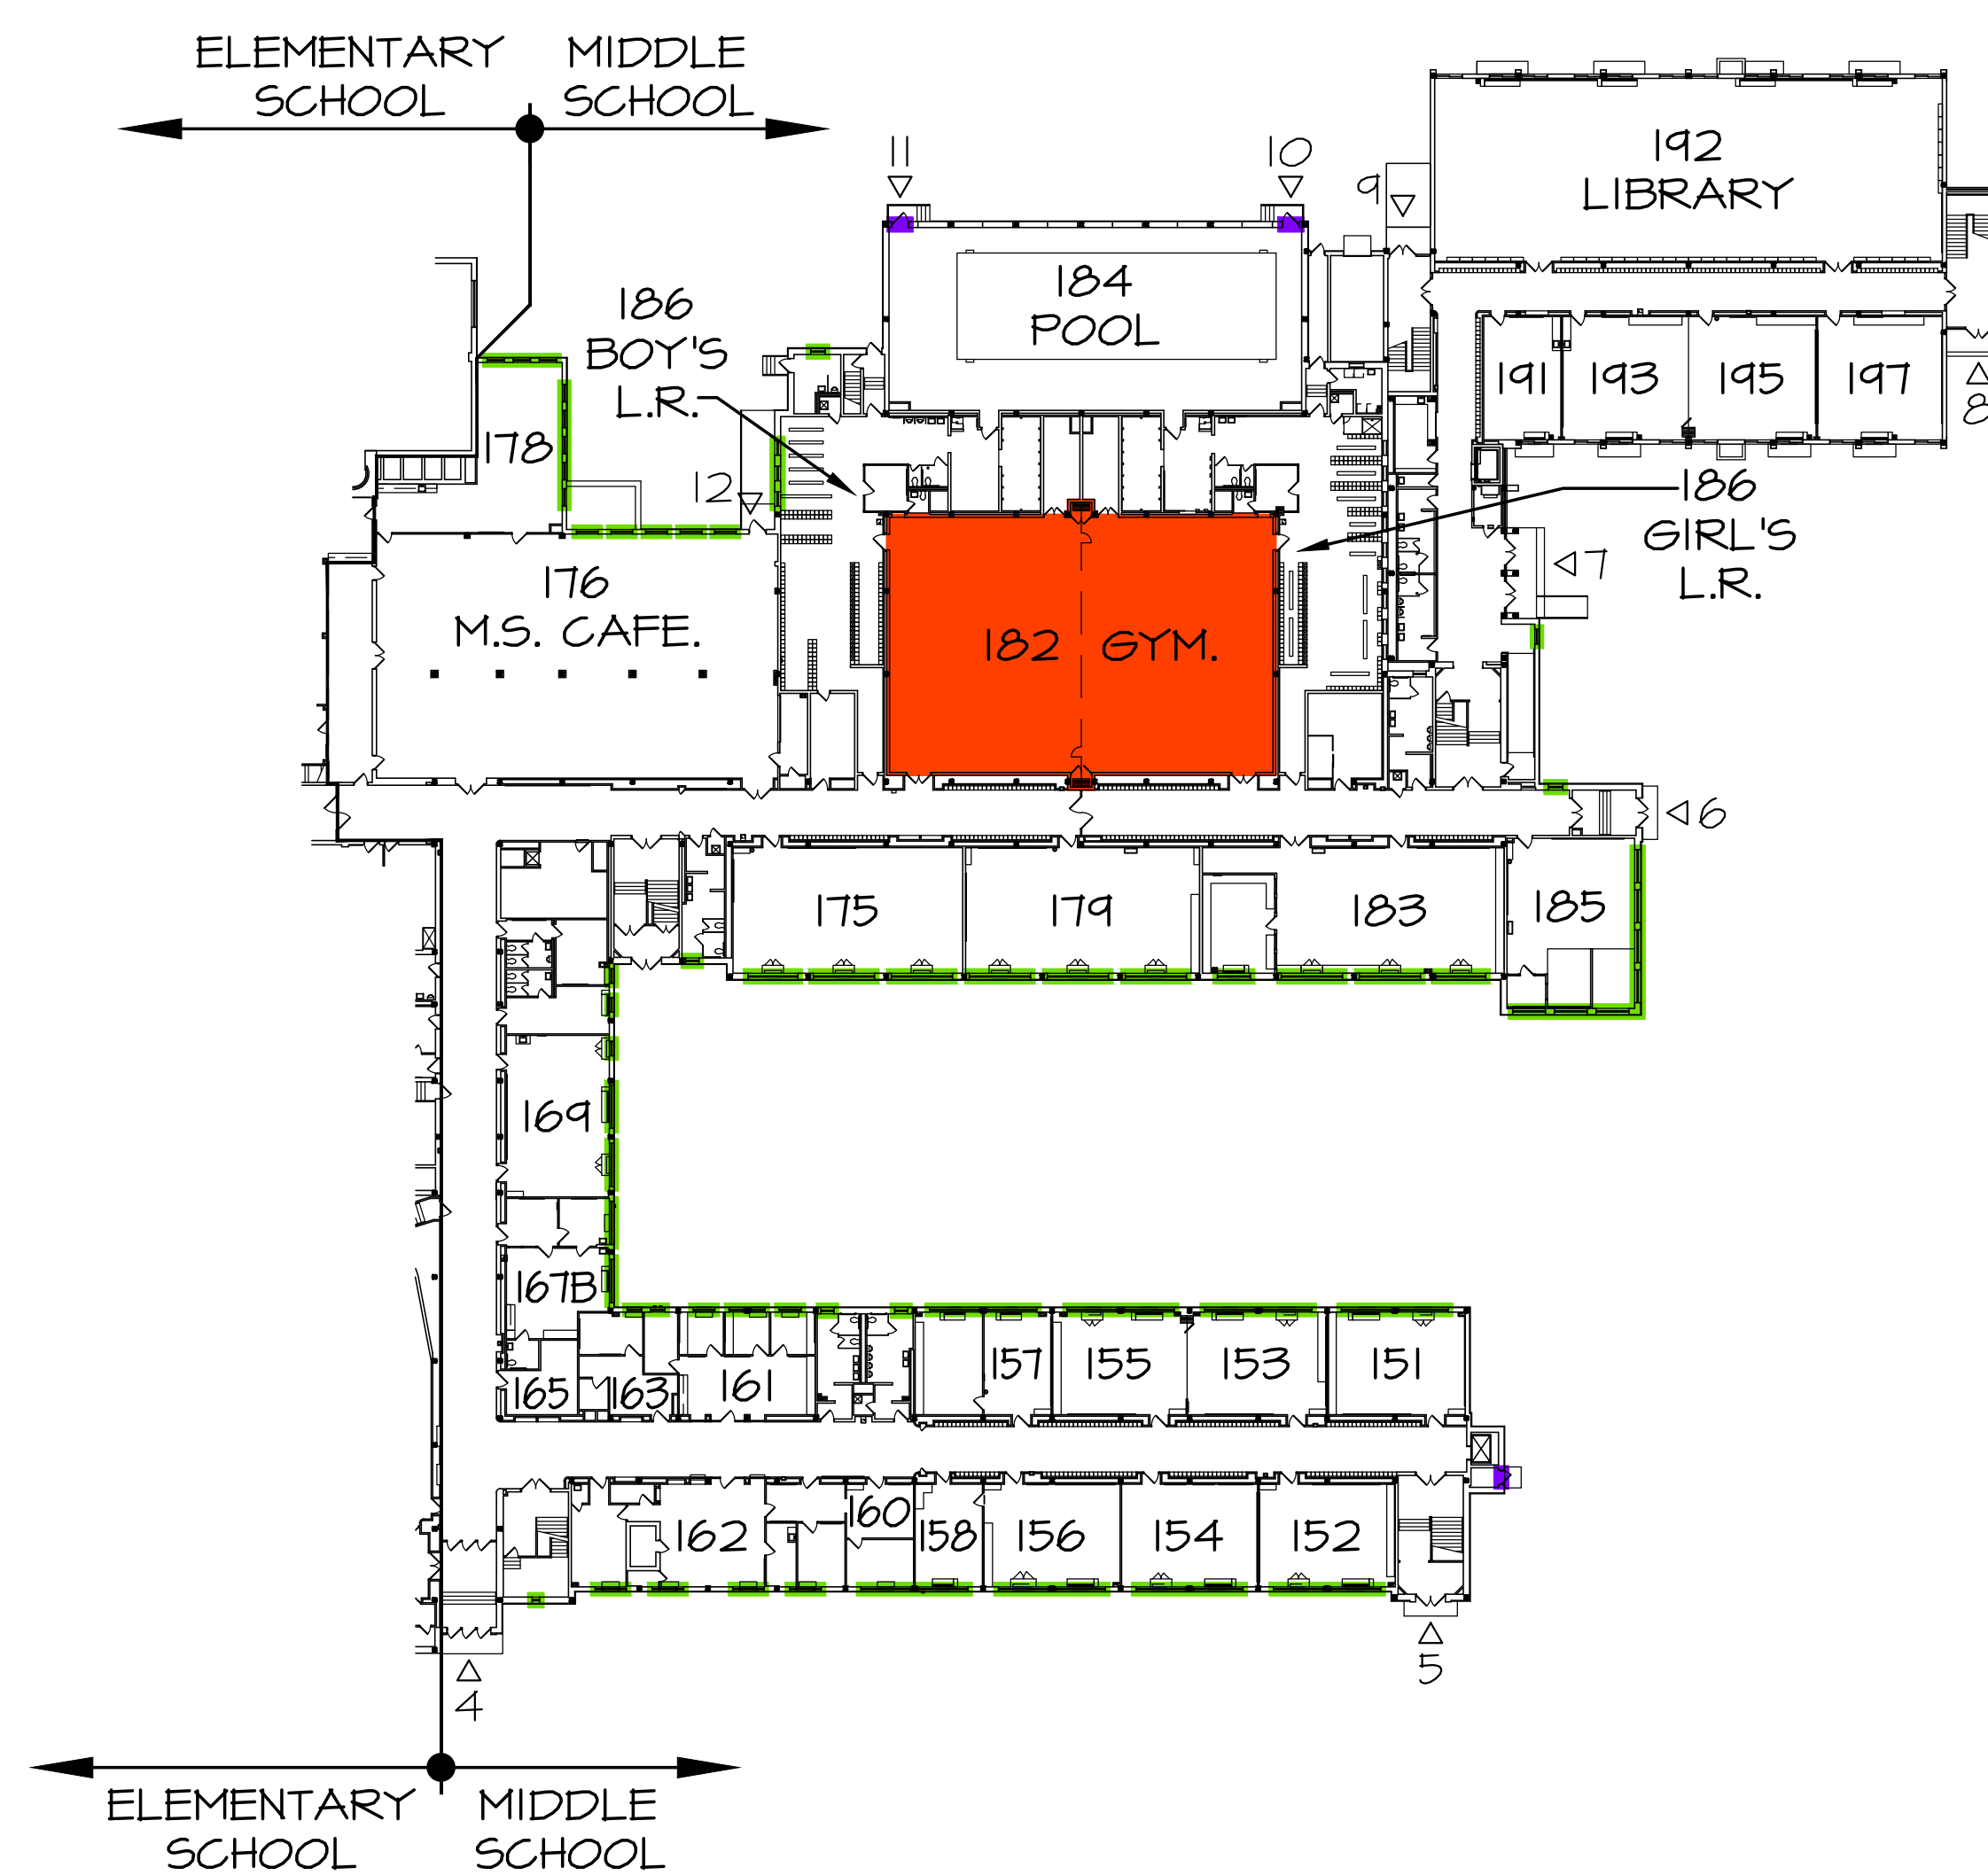

FIRST FLOOR PLAN

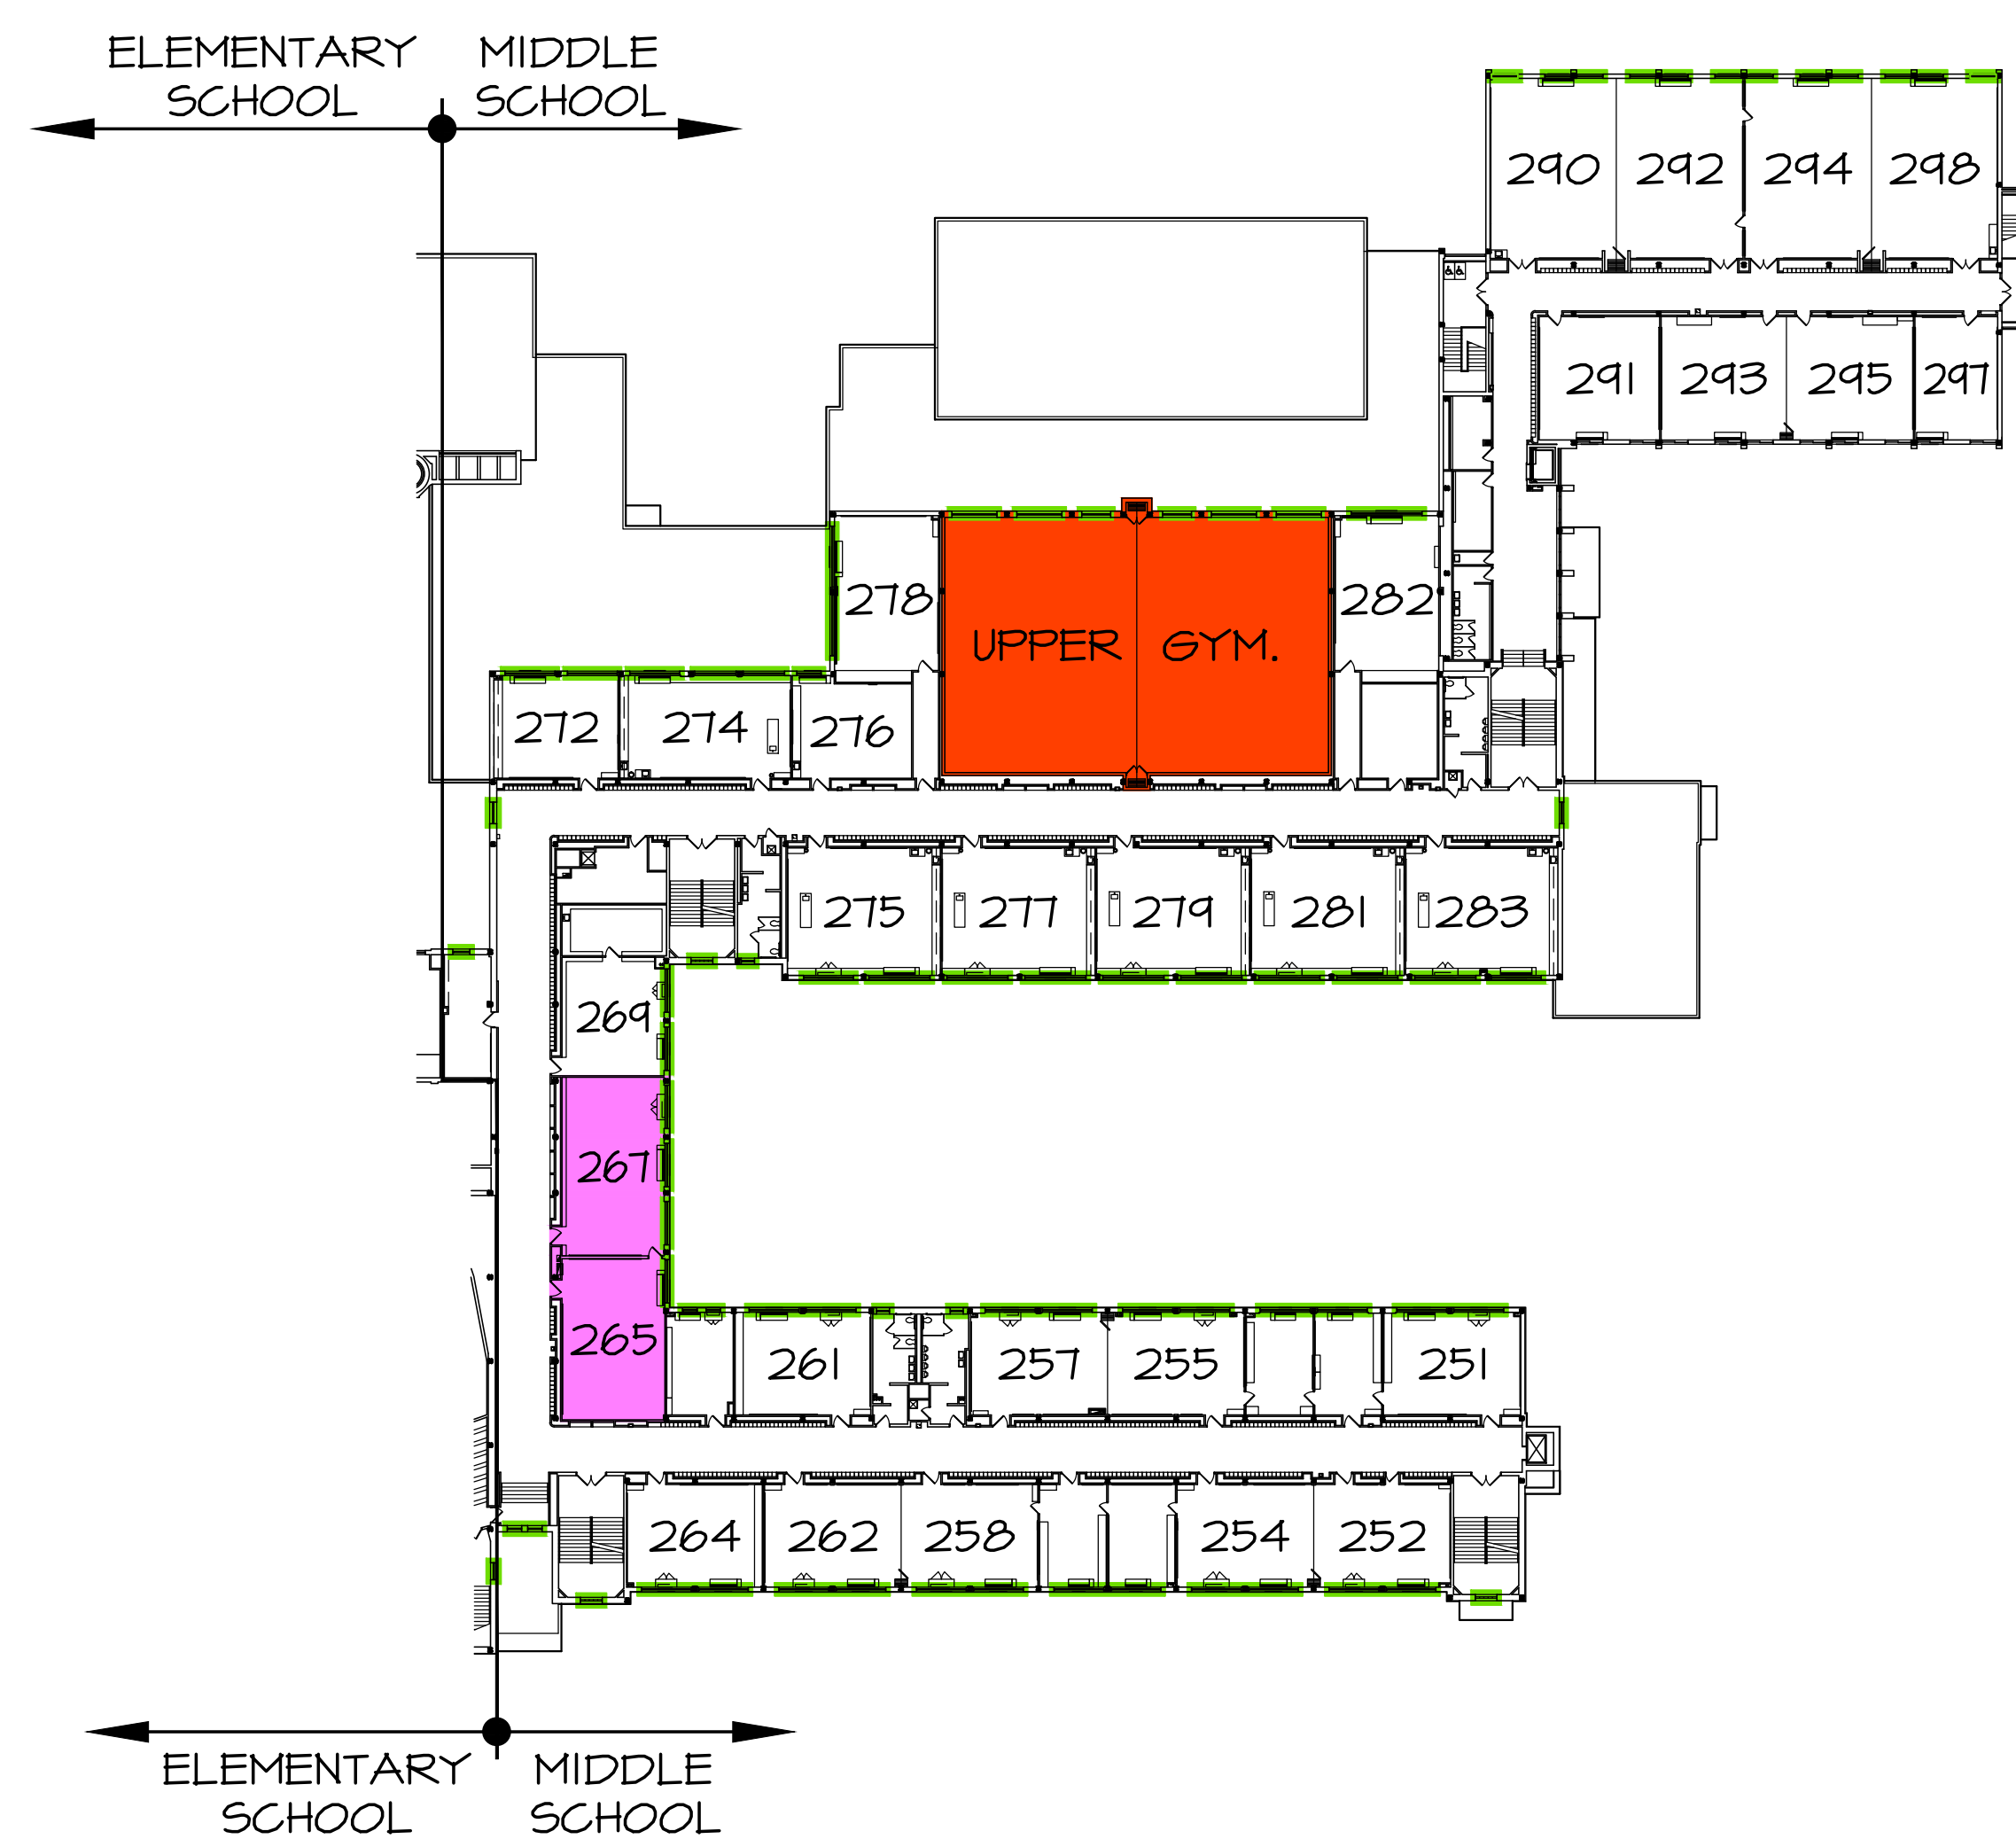

SECOND FLOOR PLAN



THIRD FLOOR PLAN

PROPOSED SCOPE OF WORK

- Replace existing Gymnasium folding partition with new curtain
- Upgrade existing computer labs to meet current code requirements
- Replace miscellaneous exterior doors and frames
- Masonry Restoration at miscellaneous exterior walls
- Replace existing windows, excluding windows replaced in previous project
- Miscellaneous Electrical and I.T. work at entire building