




CAPITAL PROJECT: PROPOSITION 1

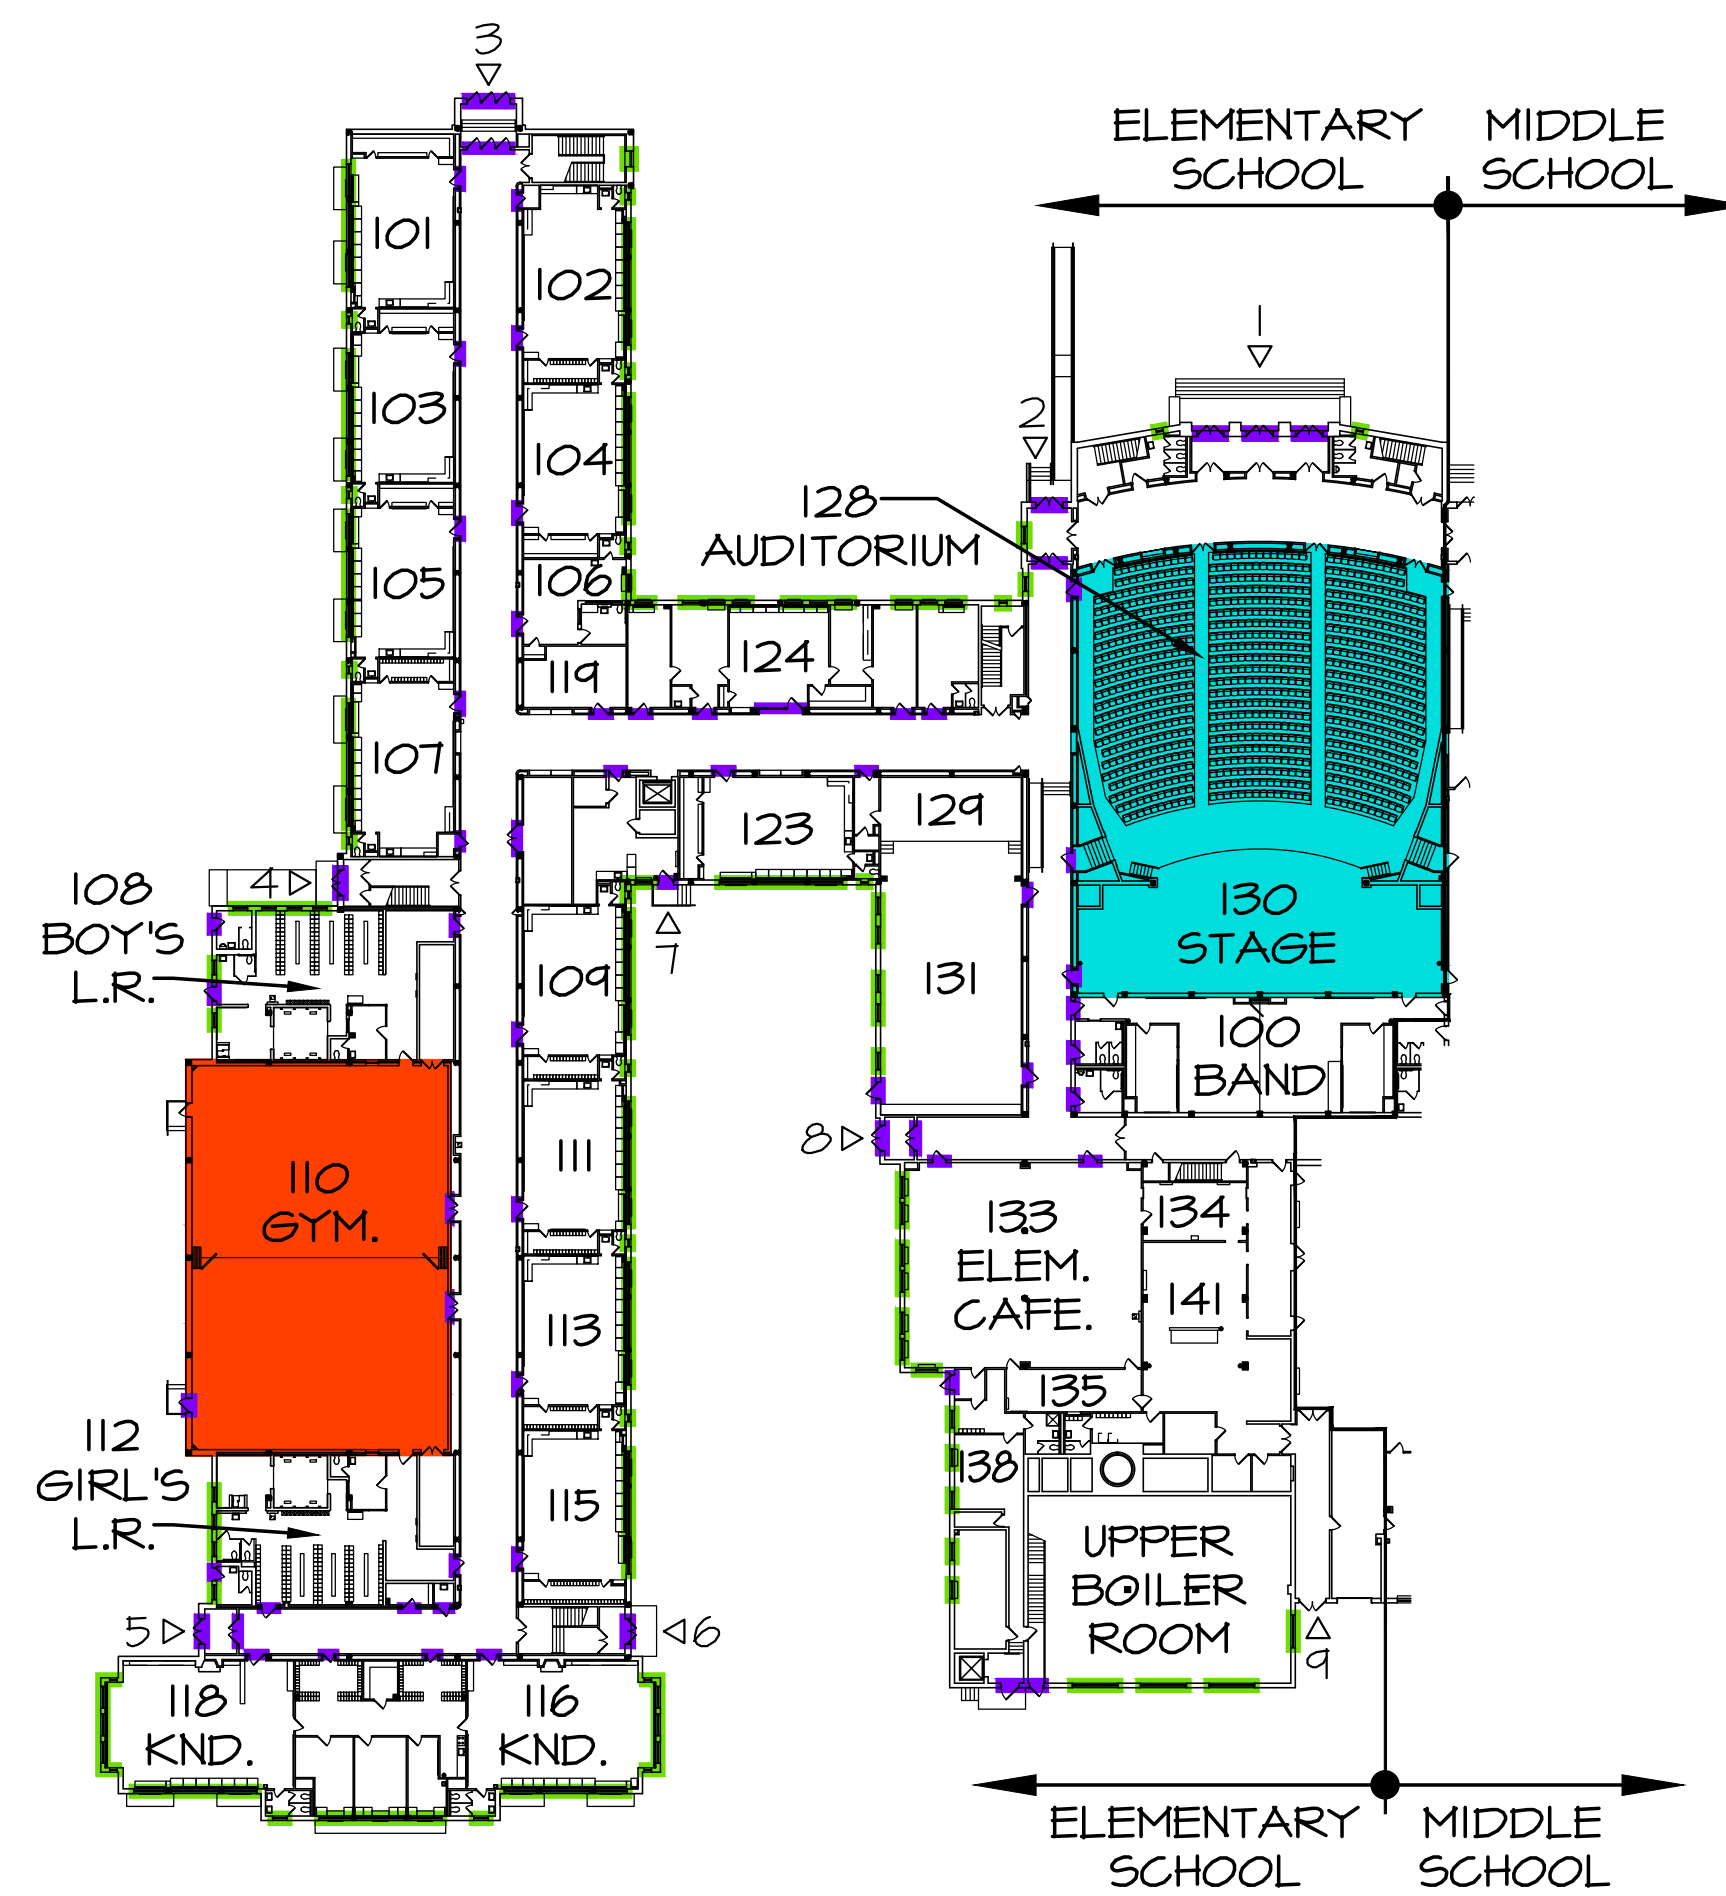

FIRST FLOOR PLAN

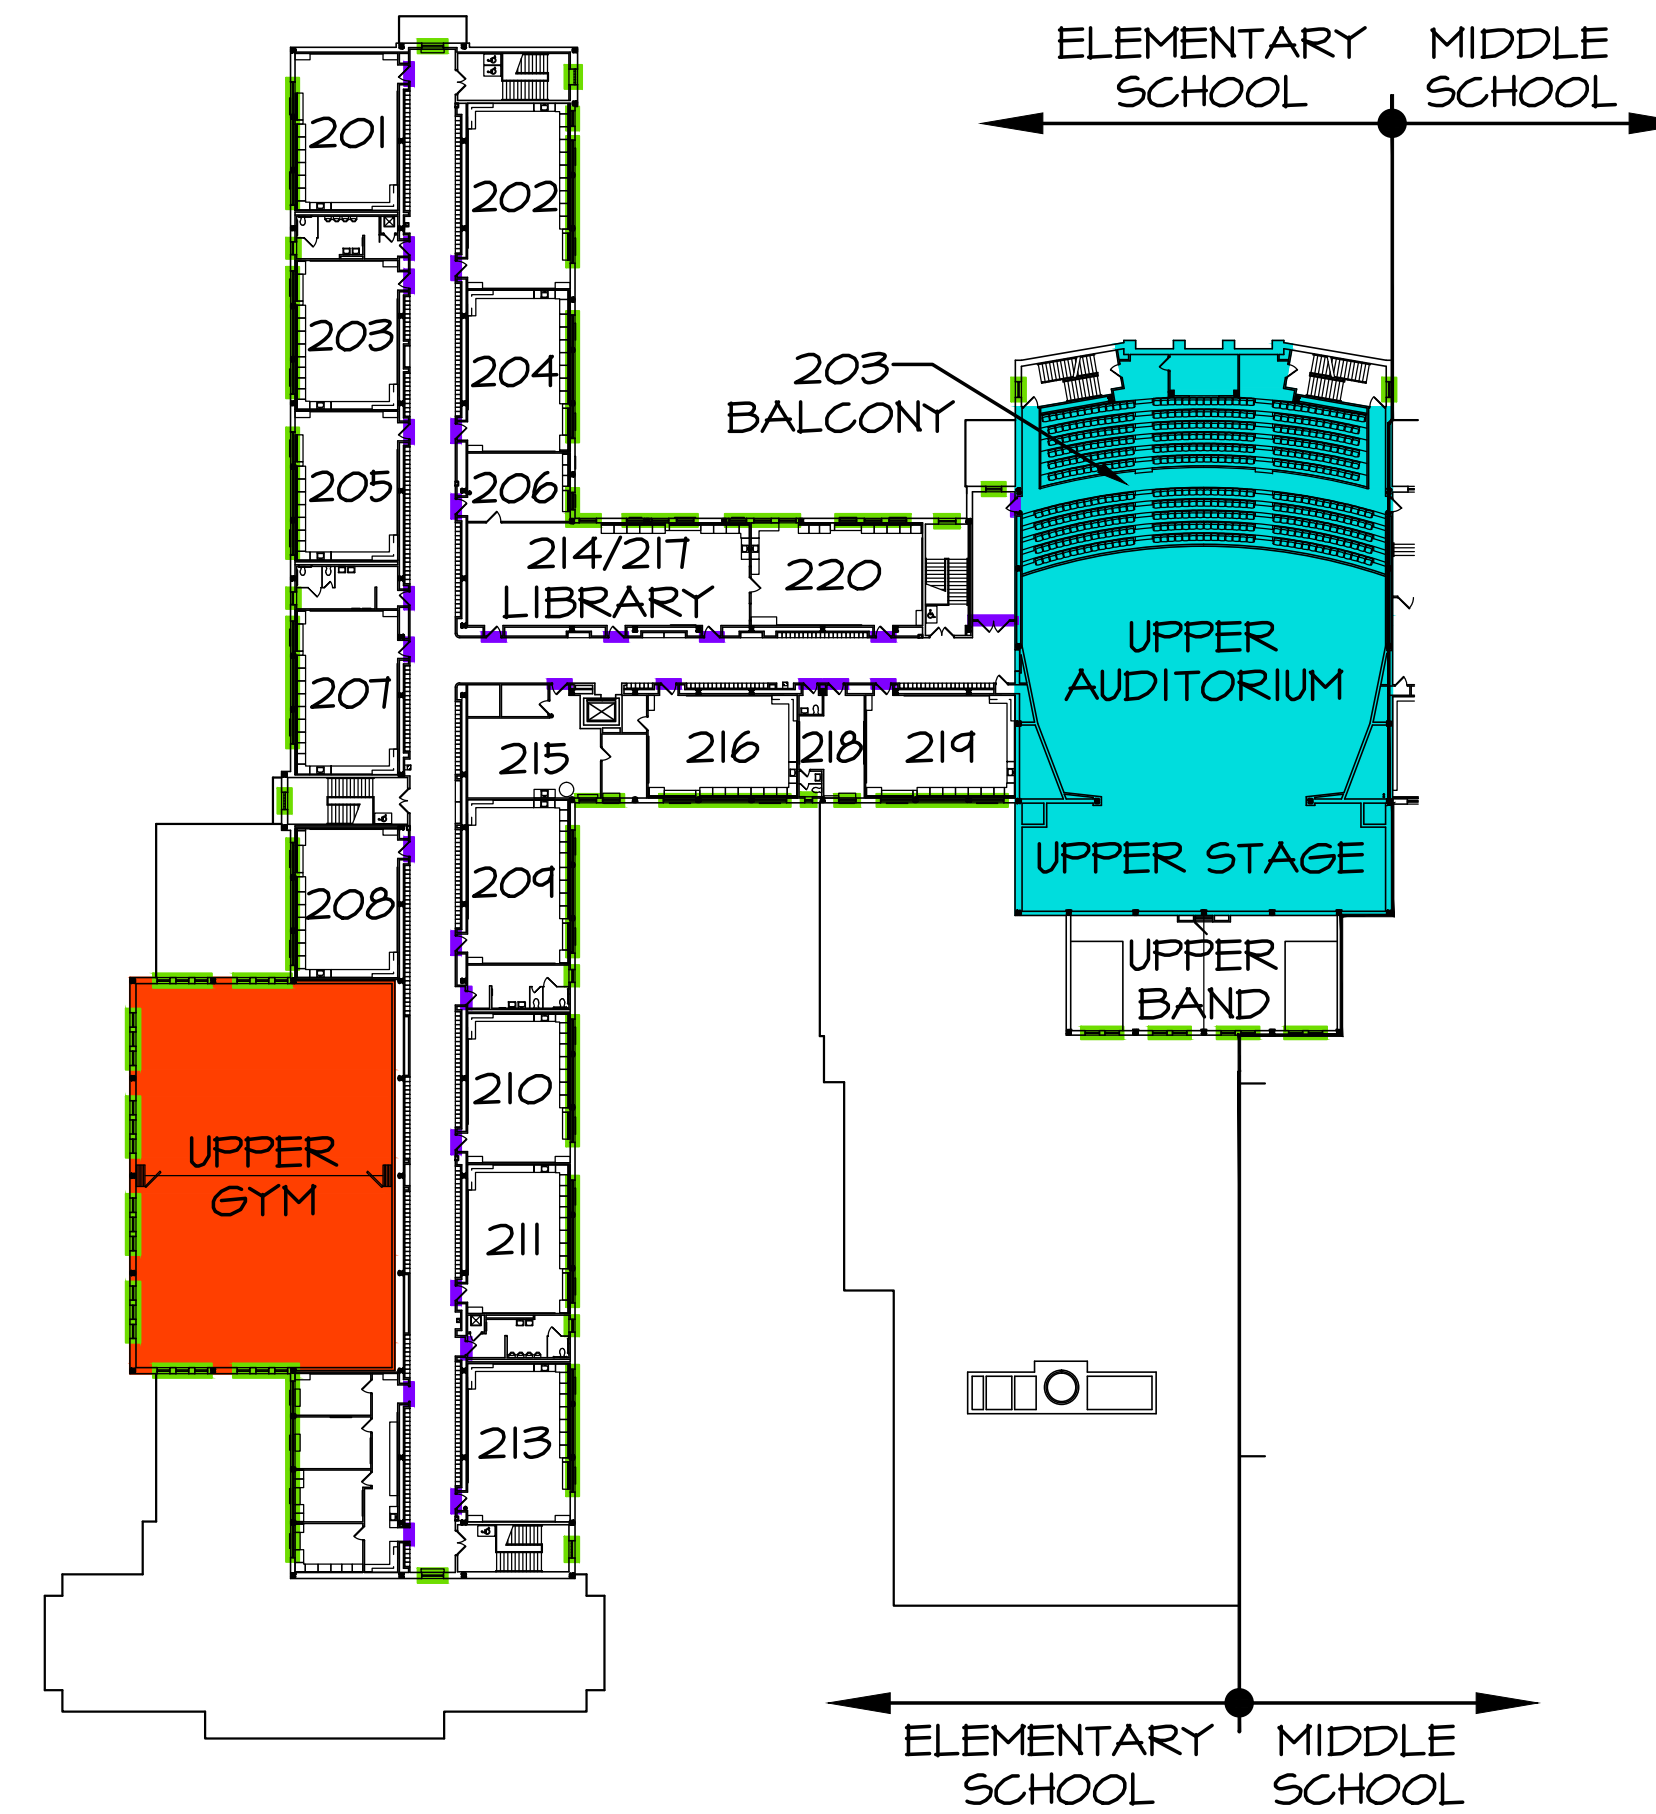

SECOND FLOOR PLAN

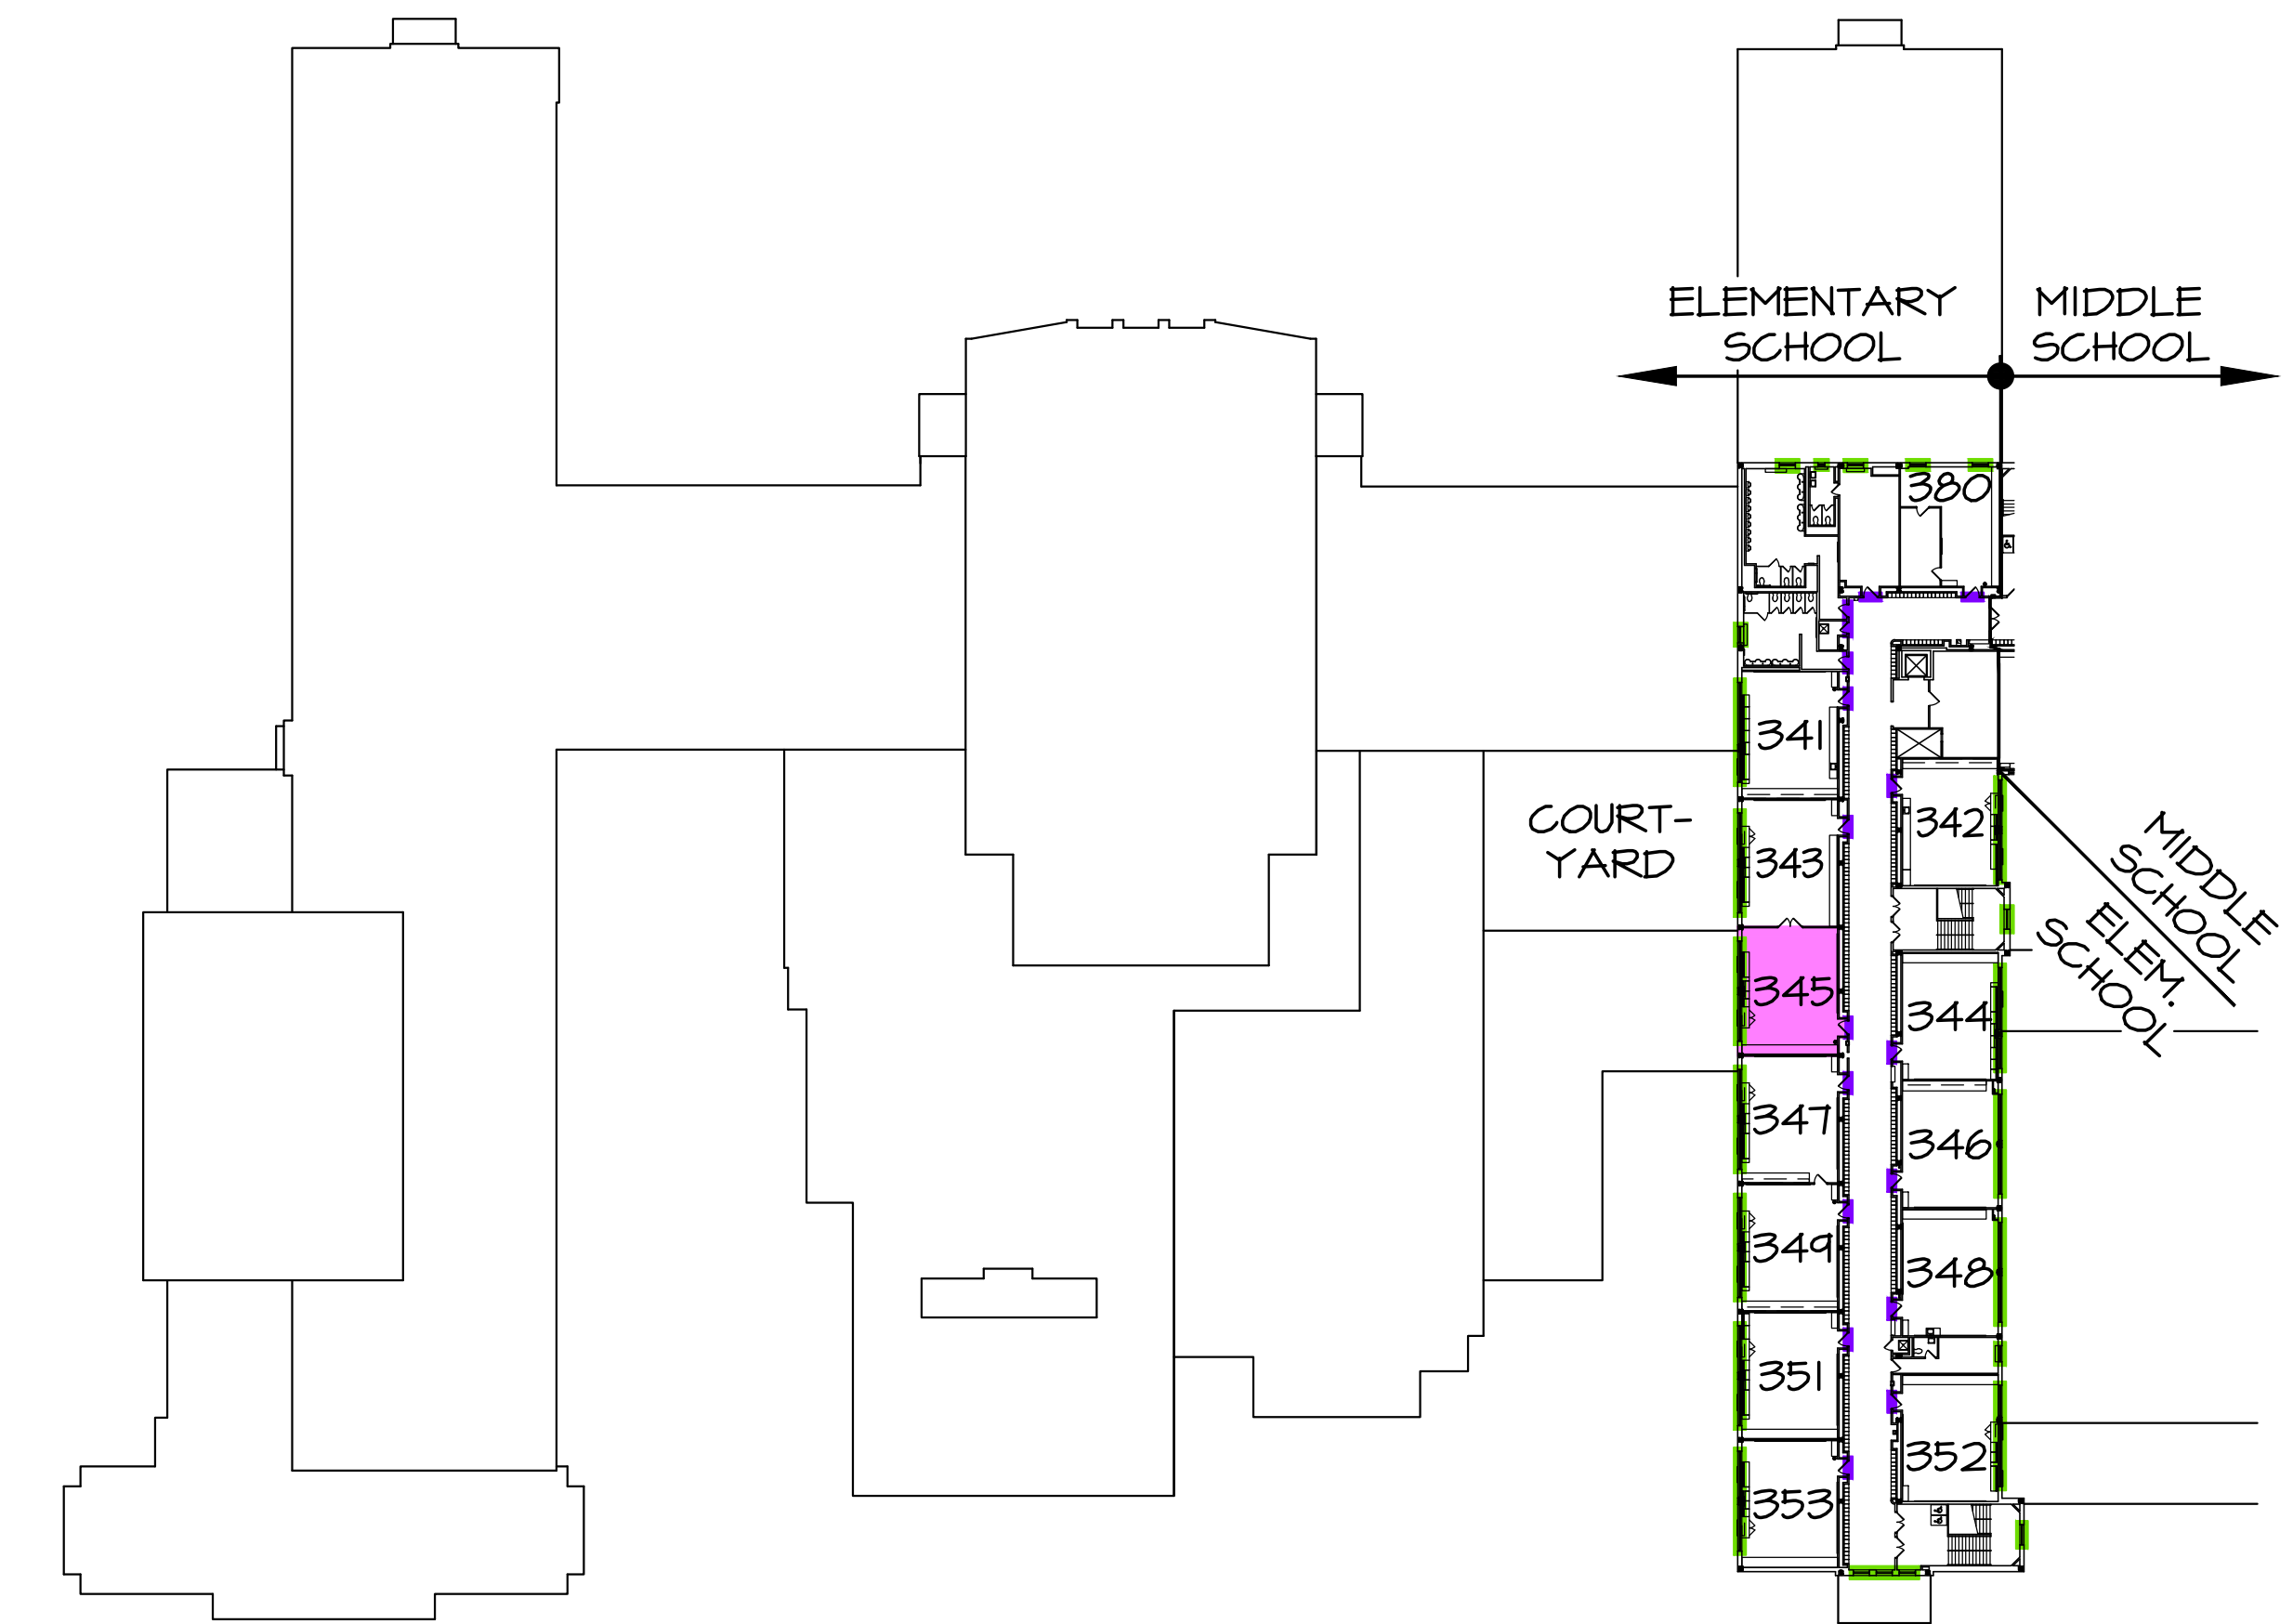

THIRD FLOOR PLAN

PROPOSED SCOPE OF WORK

- Replace existing Gymnasium folding partition and install new safety devices
- Upgrade existing computer lab to meet current code requirements
- Replace miscellaneous exterior and interior doors and frames
- Miscellaneous Plumbing, Electrical and I.T. work at entire building
- Replace all existing windows
- Masonry Restoration at miscellaneous exterior walls
- Renovate Auditorium and Stage. Refer to Proposition 2 board for details