




# CAPITAL PROJECT: PROPOSITION 1

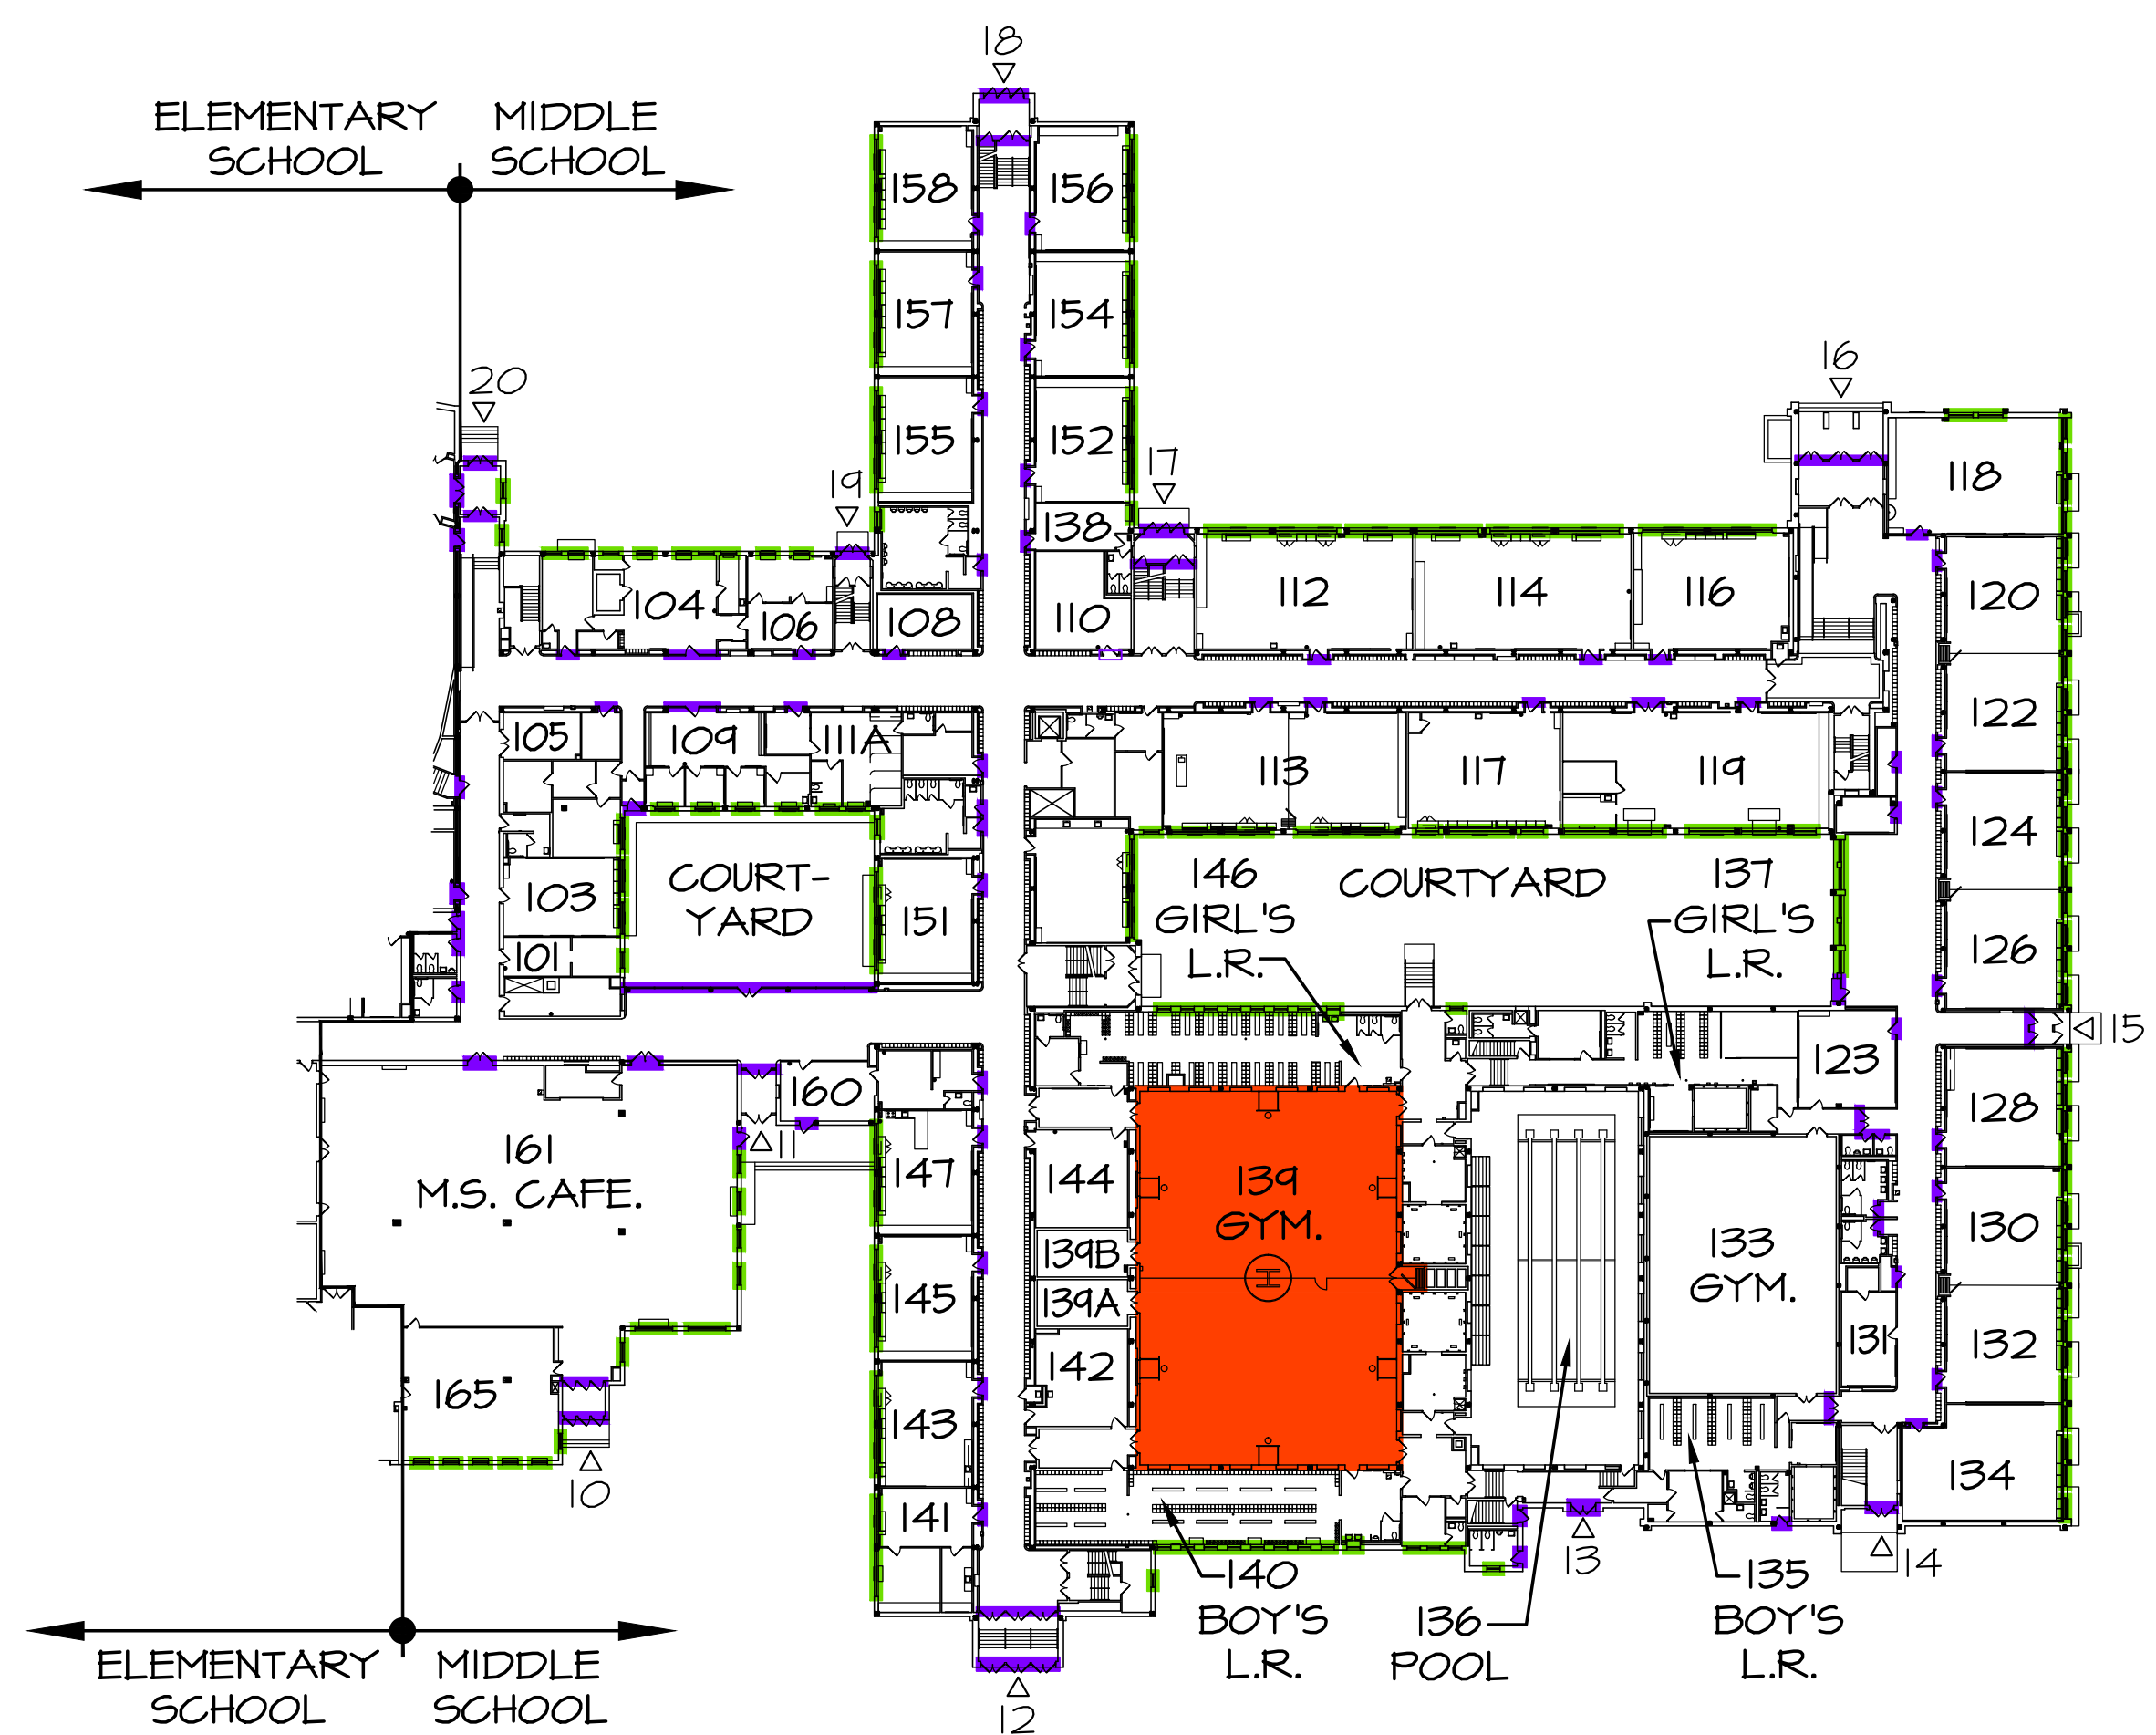

FIRST FLOOR PLAN

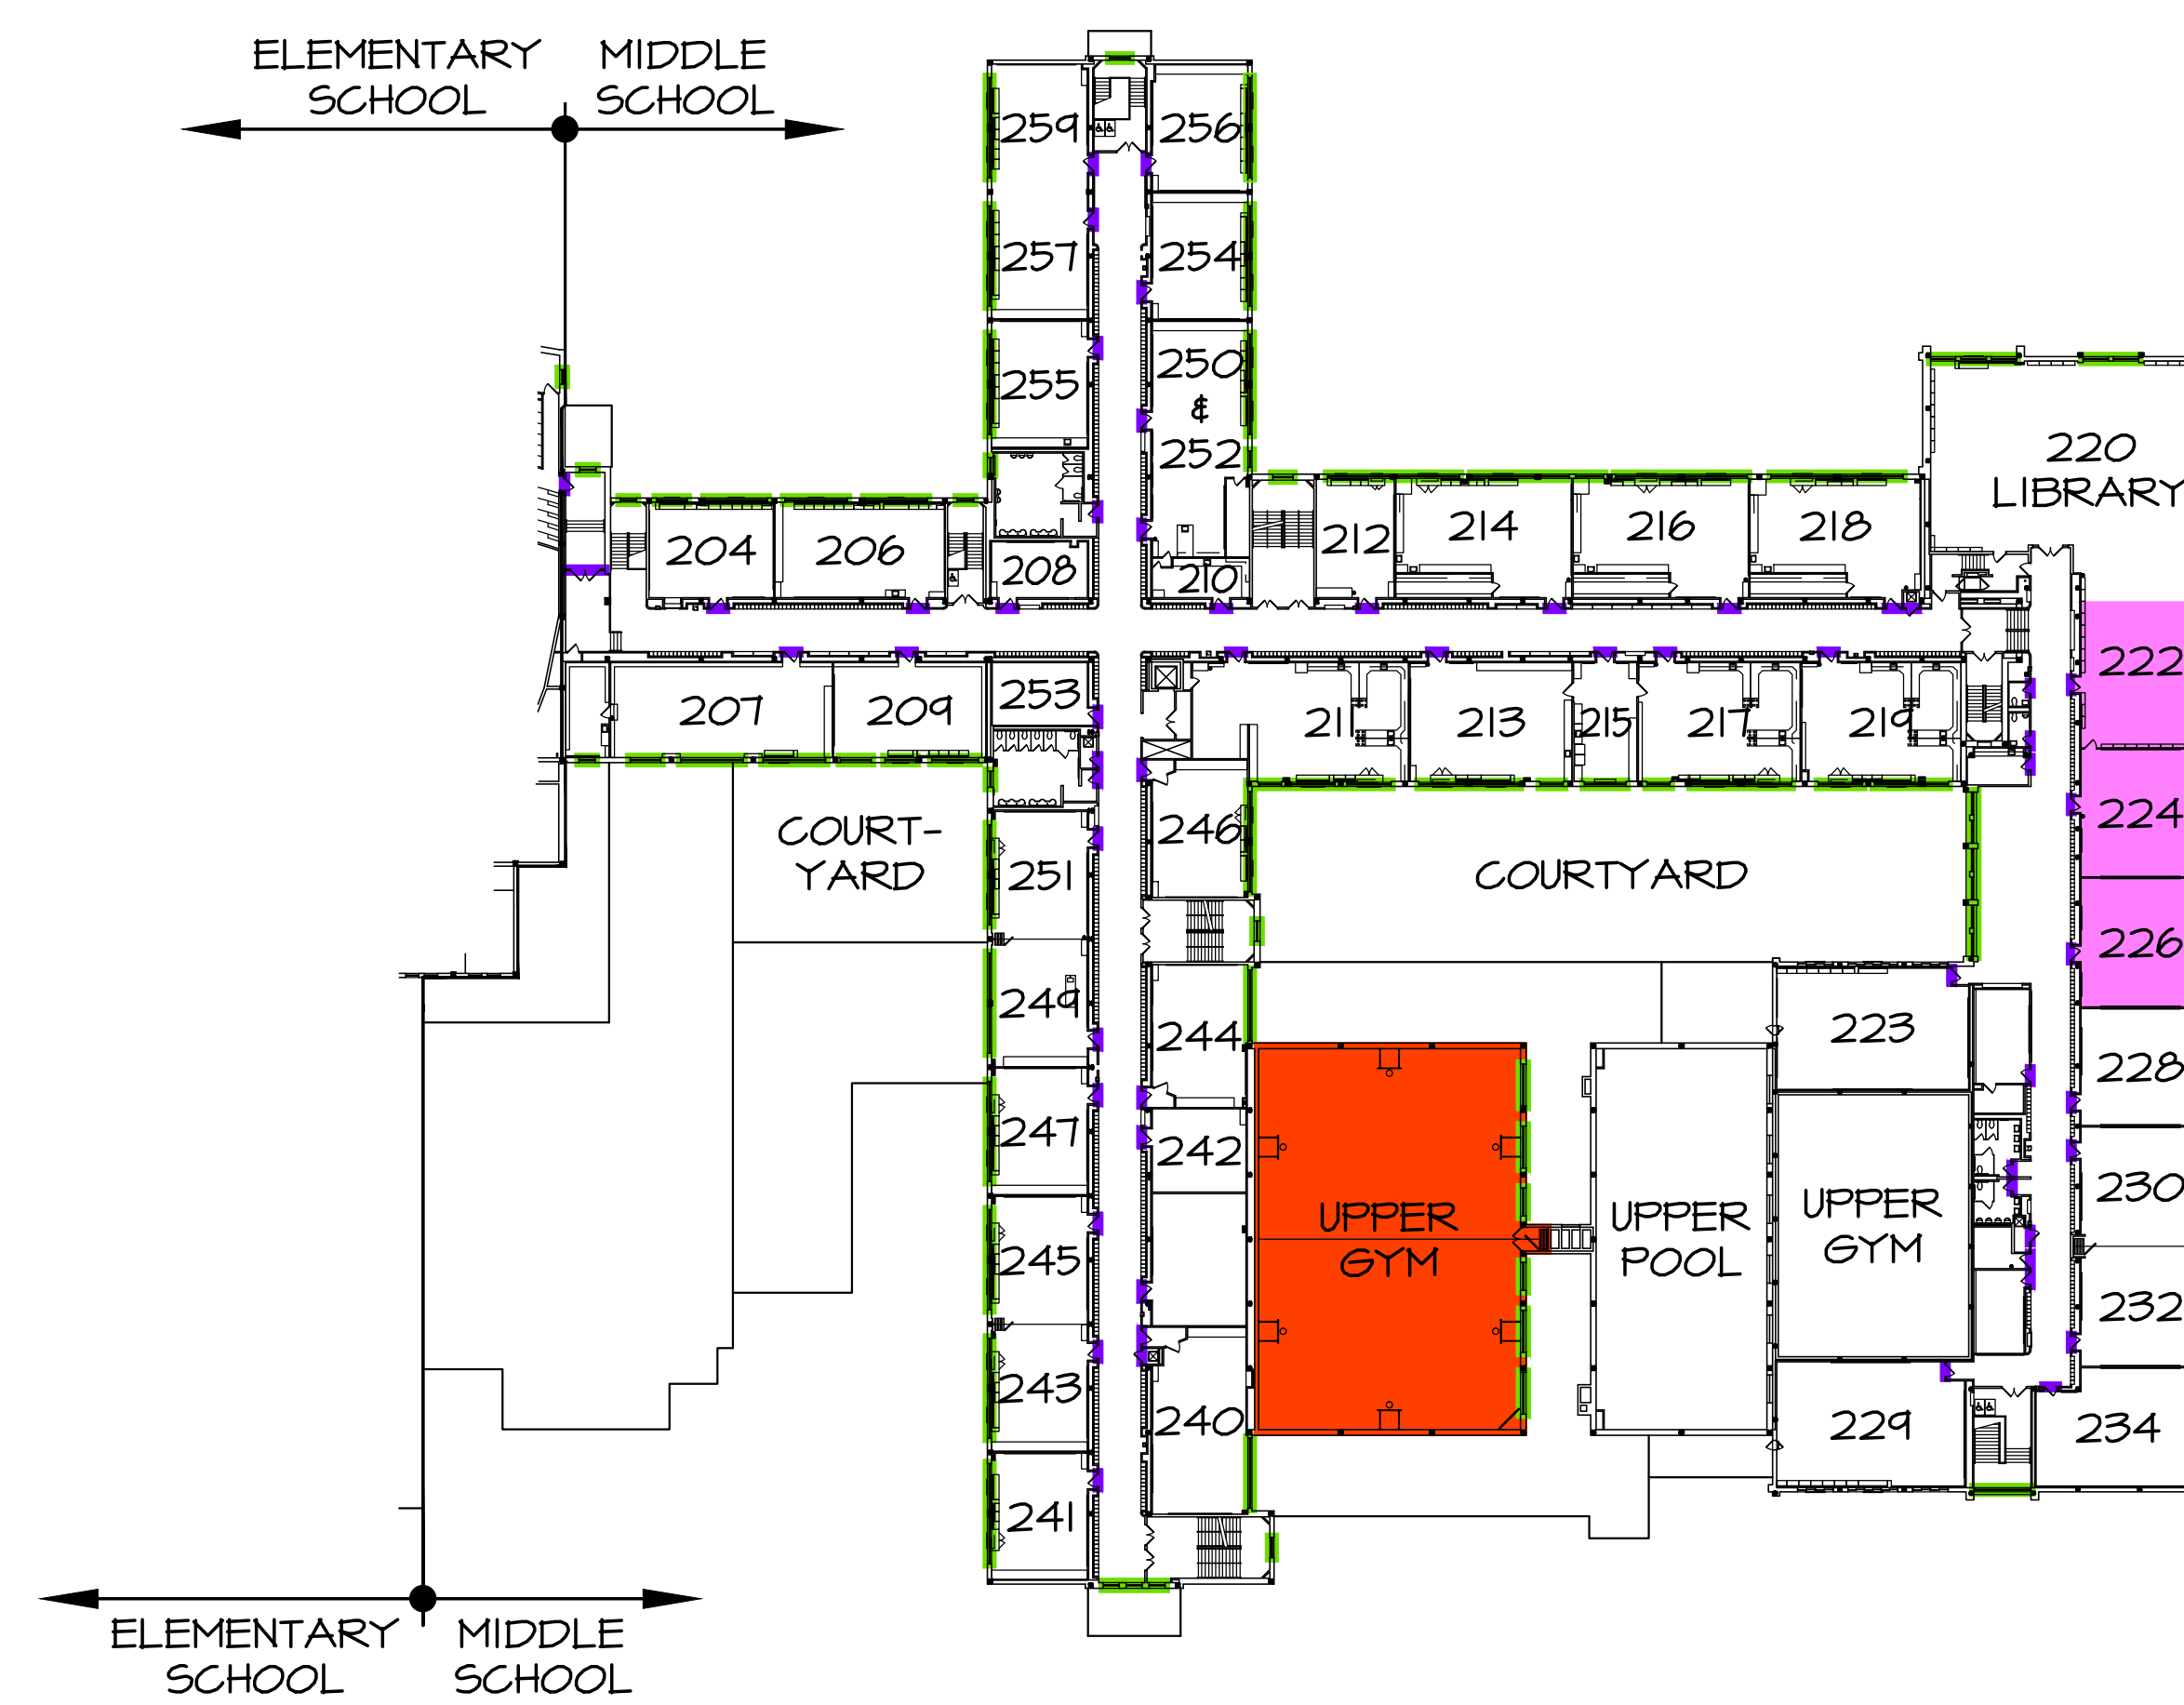

SECOND FLOOR PLAN

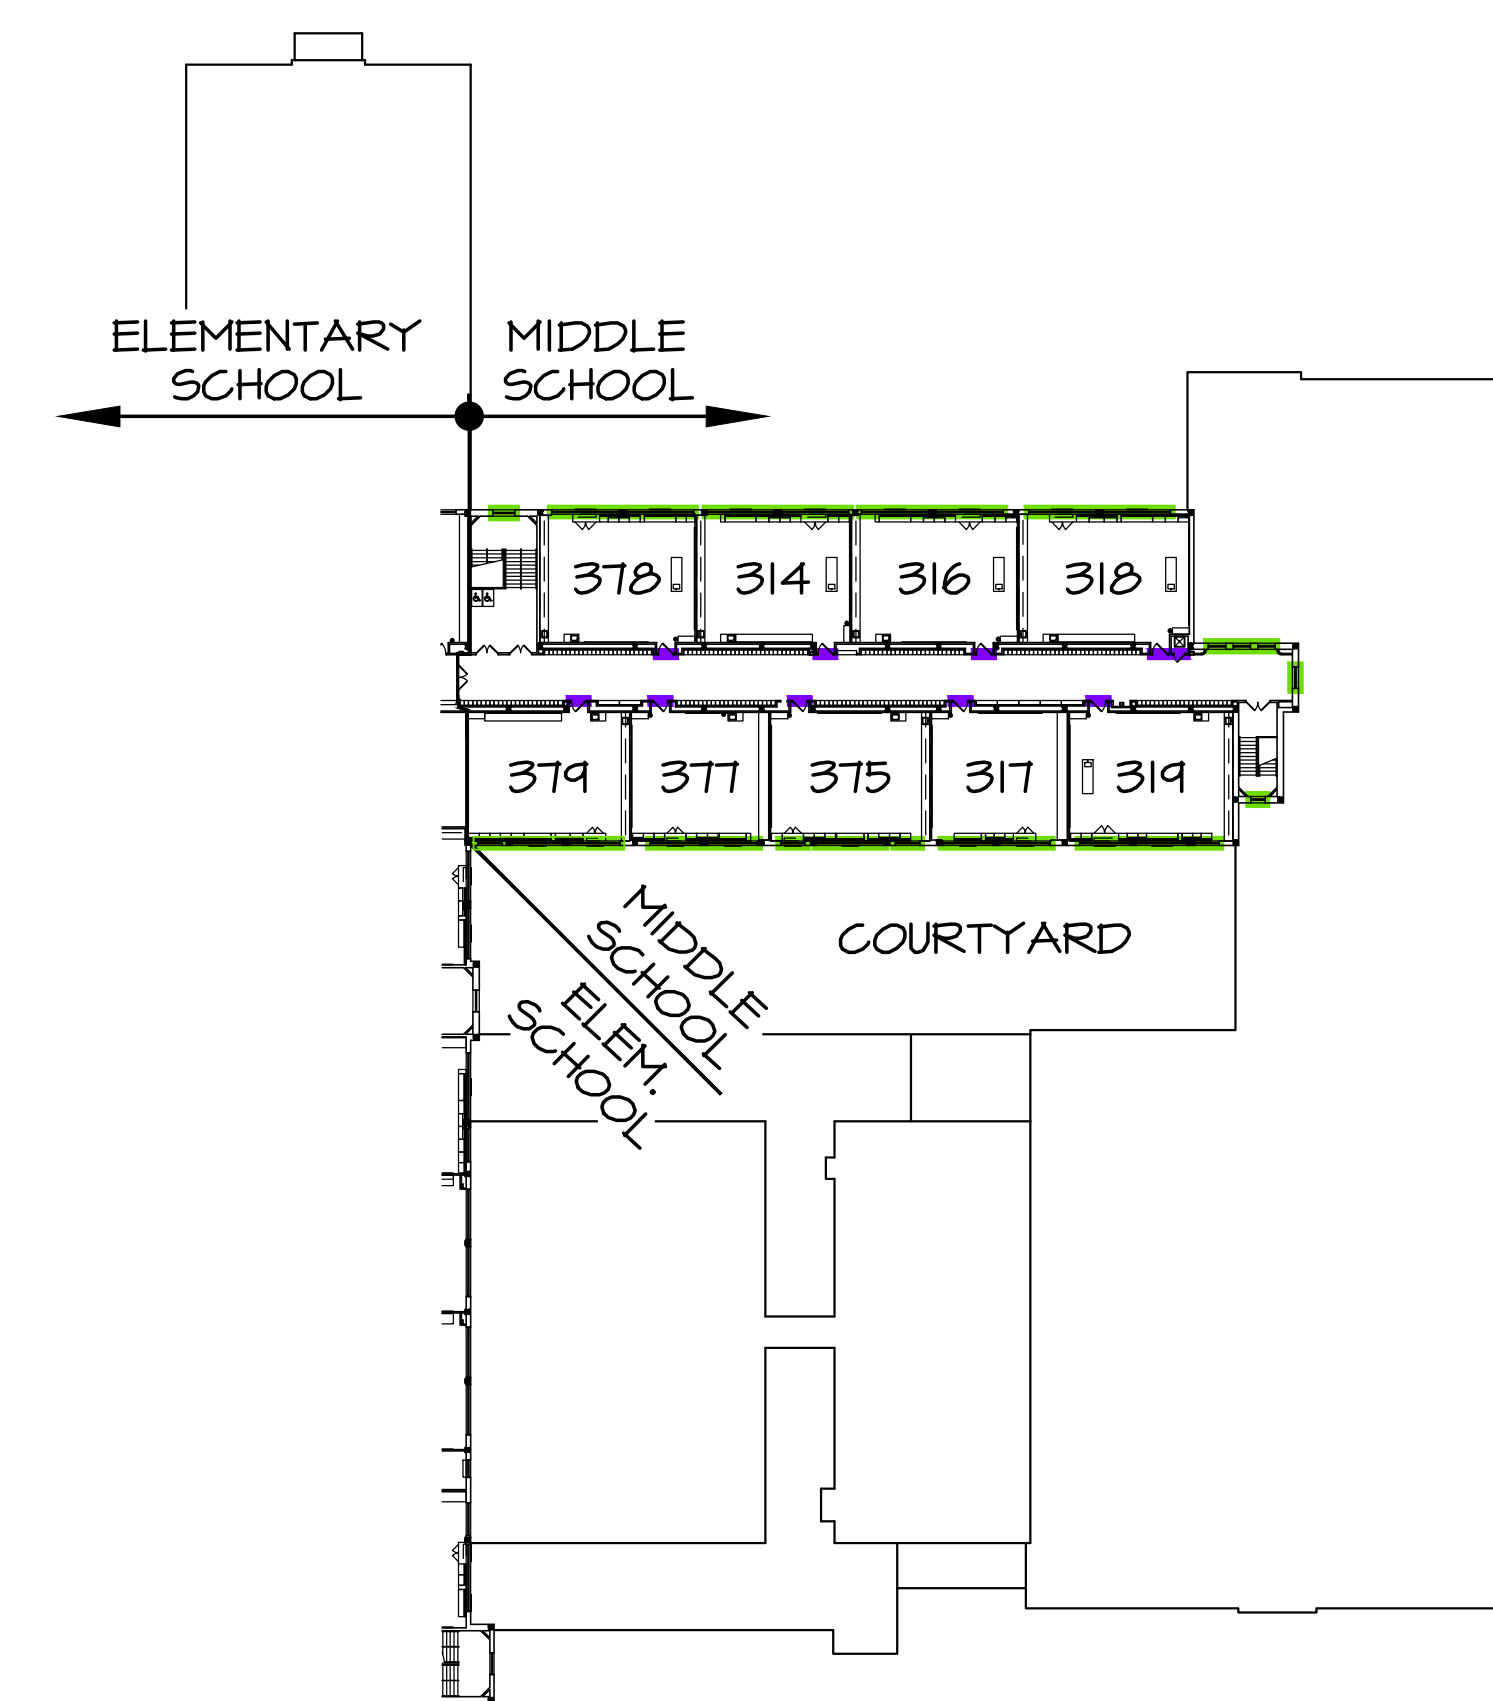

THIRD FLOOR PLAN

## PROPOSED SCOPE OF WORK

- Replace existing Gymnasium folding partition with new curtain
- Upgrade existing computer lab to meet current code requirements
- Replace miscellaneous exterior and interior doors and frames
- Miscellaneous Plumbing, Electrical and I.T. work at entire building
- Replace existing windows, excluding new windows installed in previous project
- Masonry Restoration at miscellaneous exterior walls