




# CAPITAL PROJECT: PROPOSITION 1

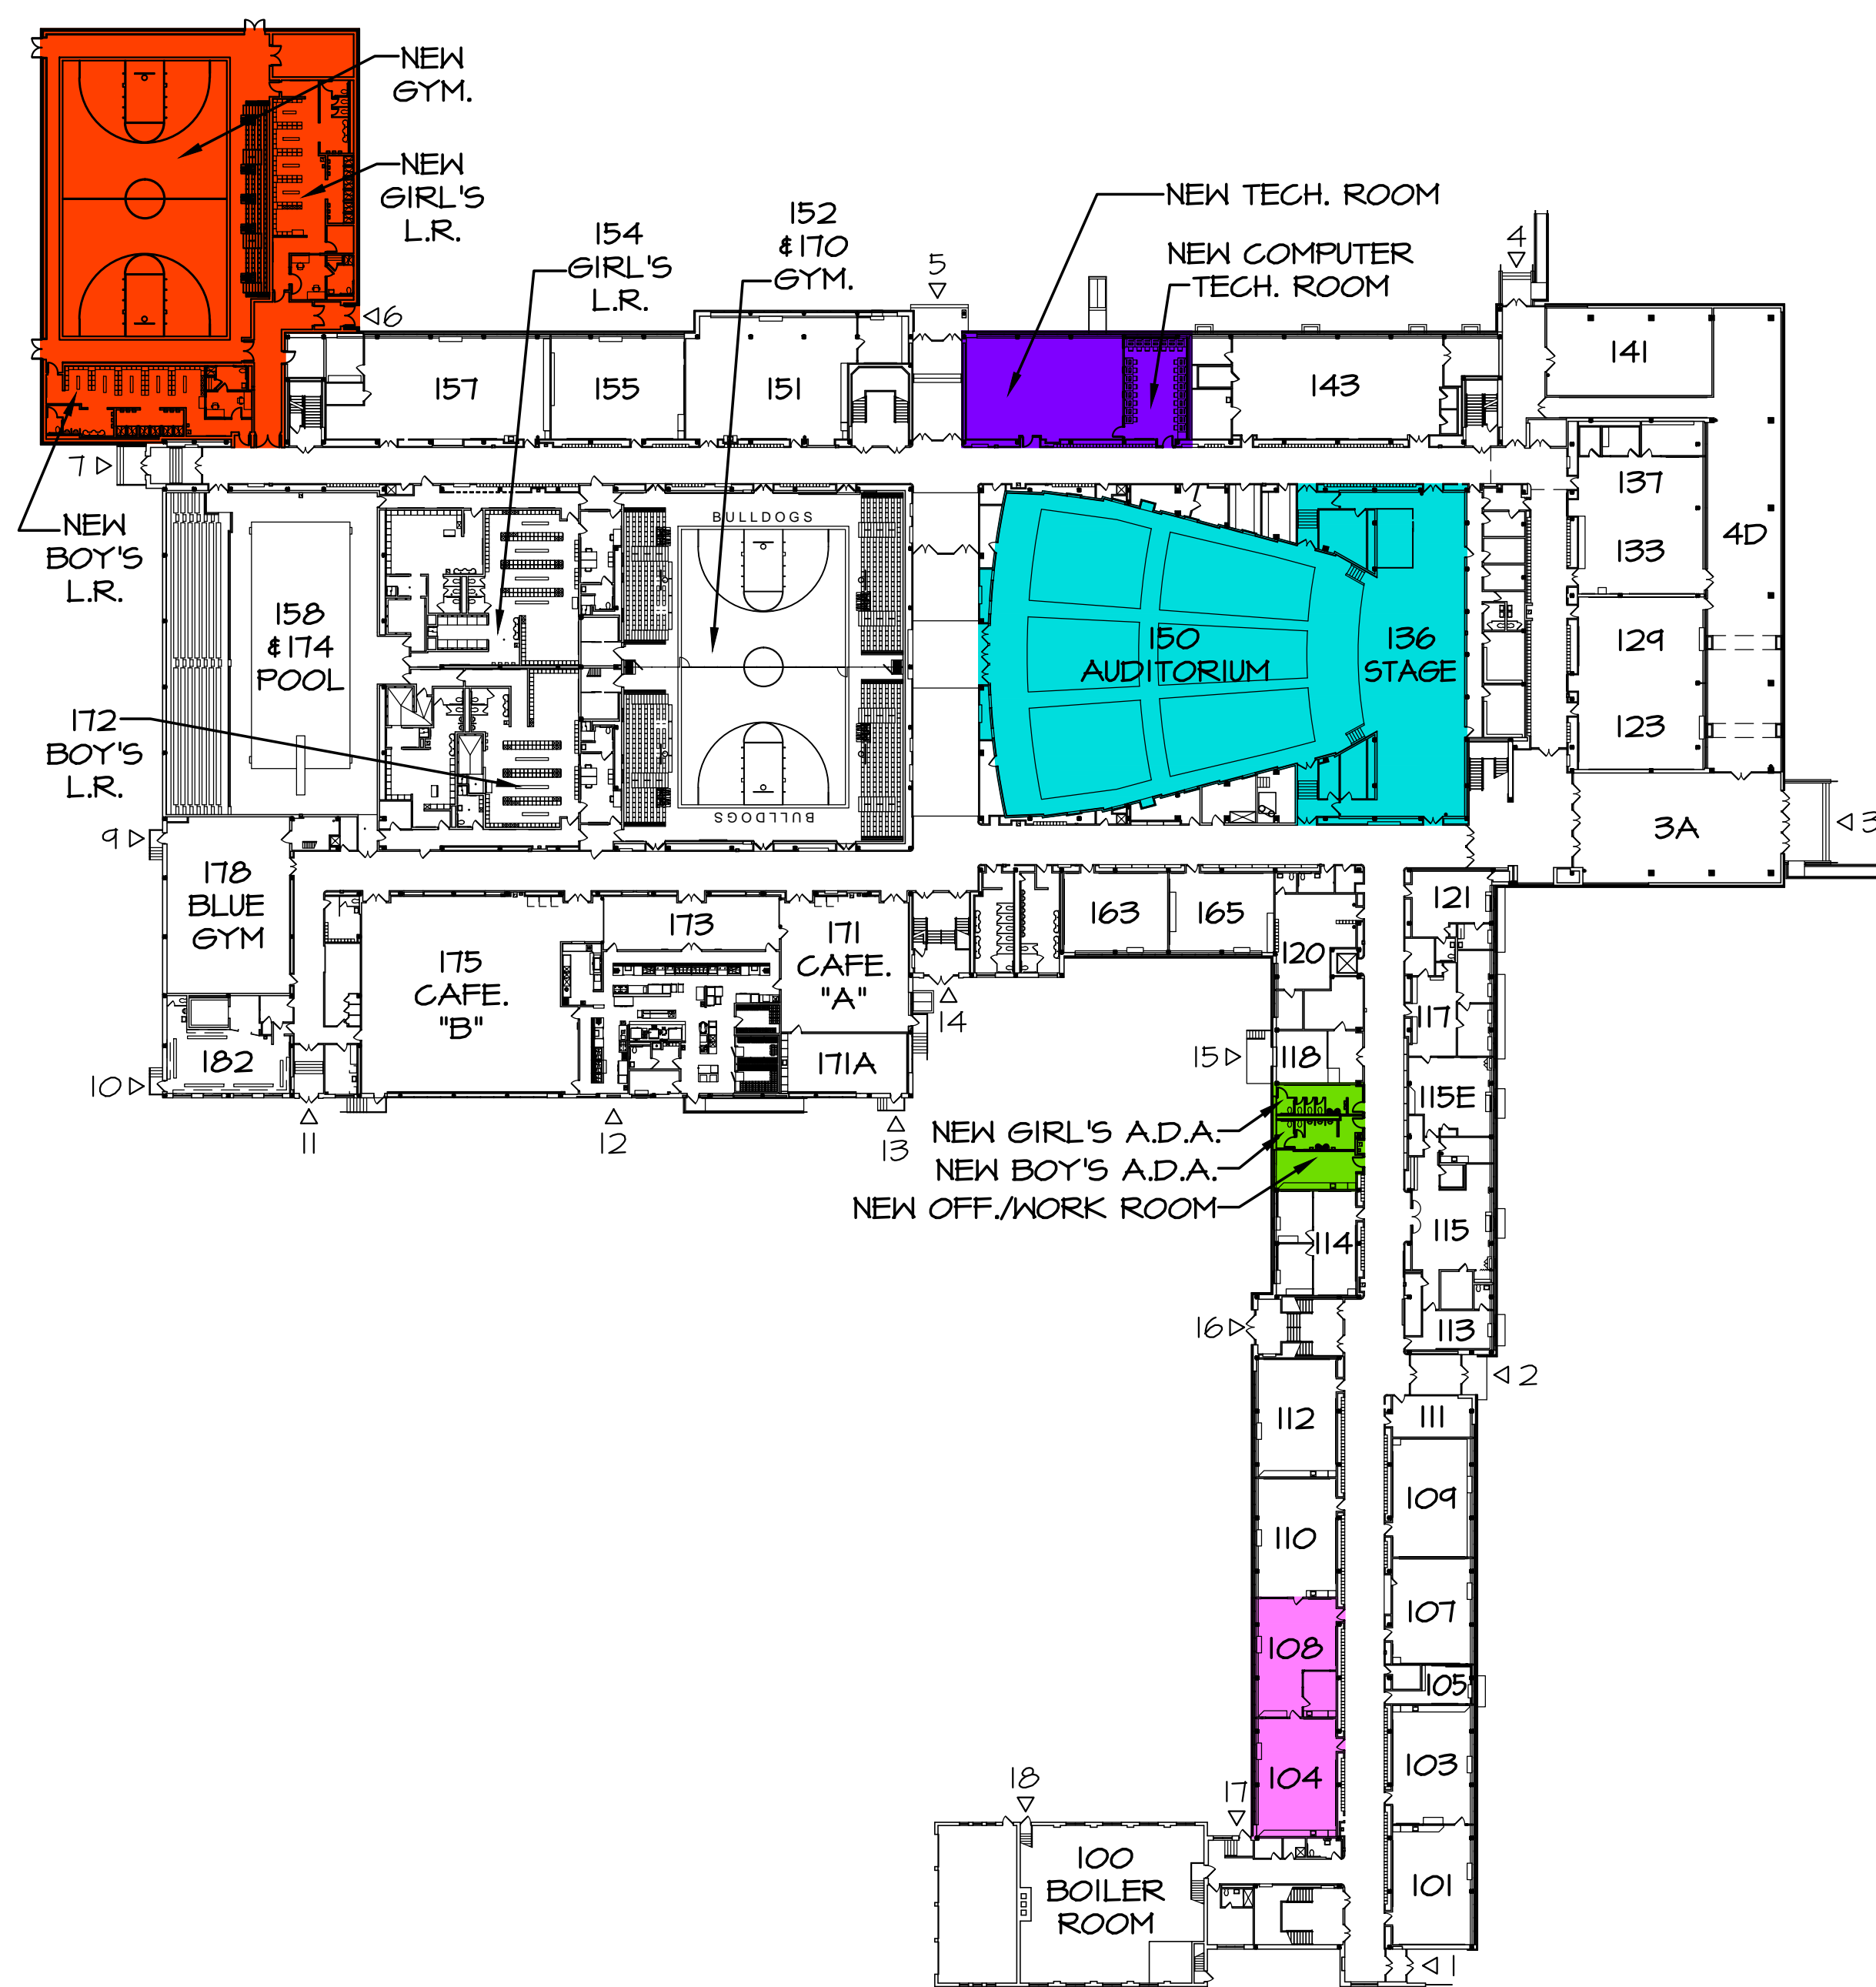

FIRST FLOOR PLAN

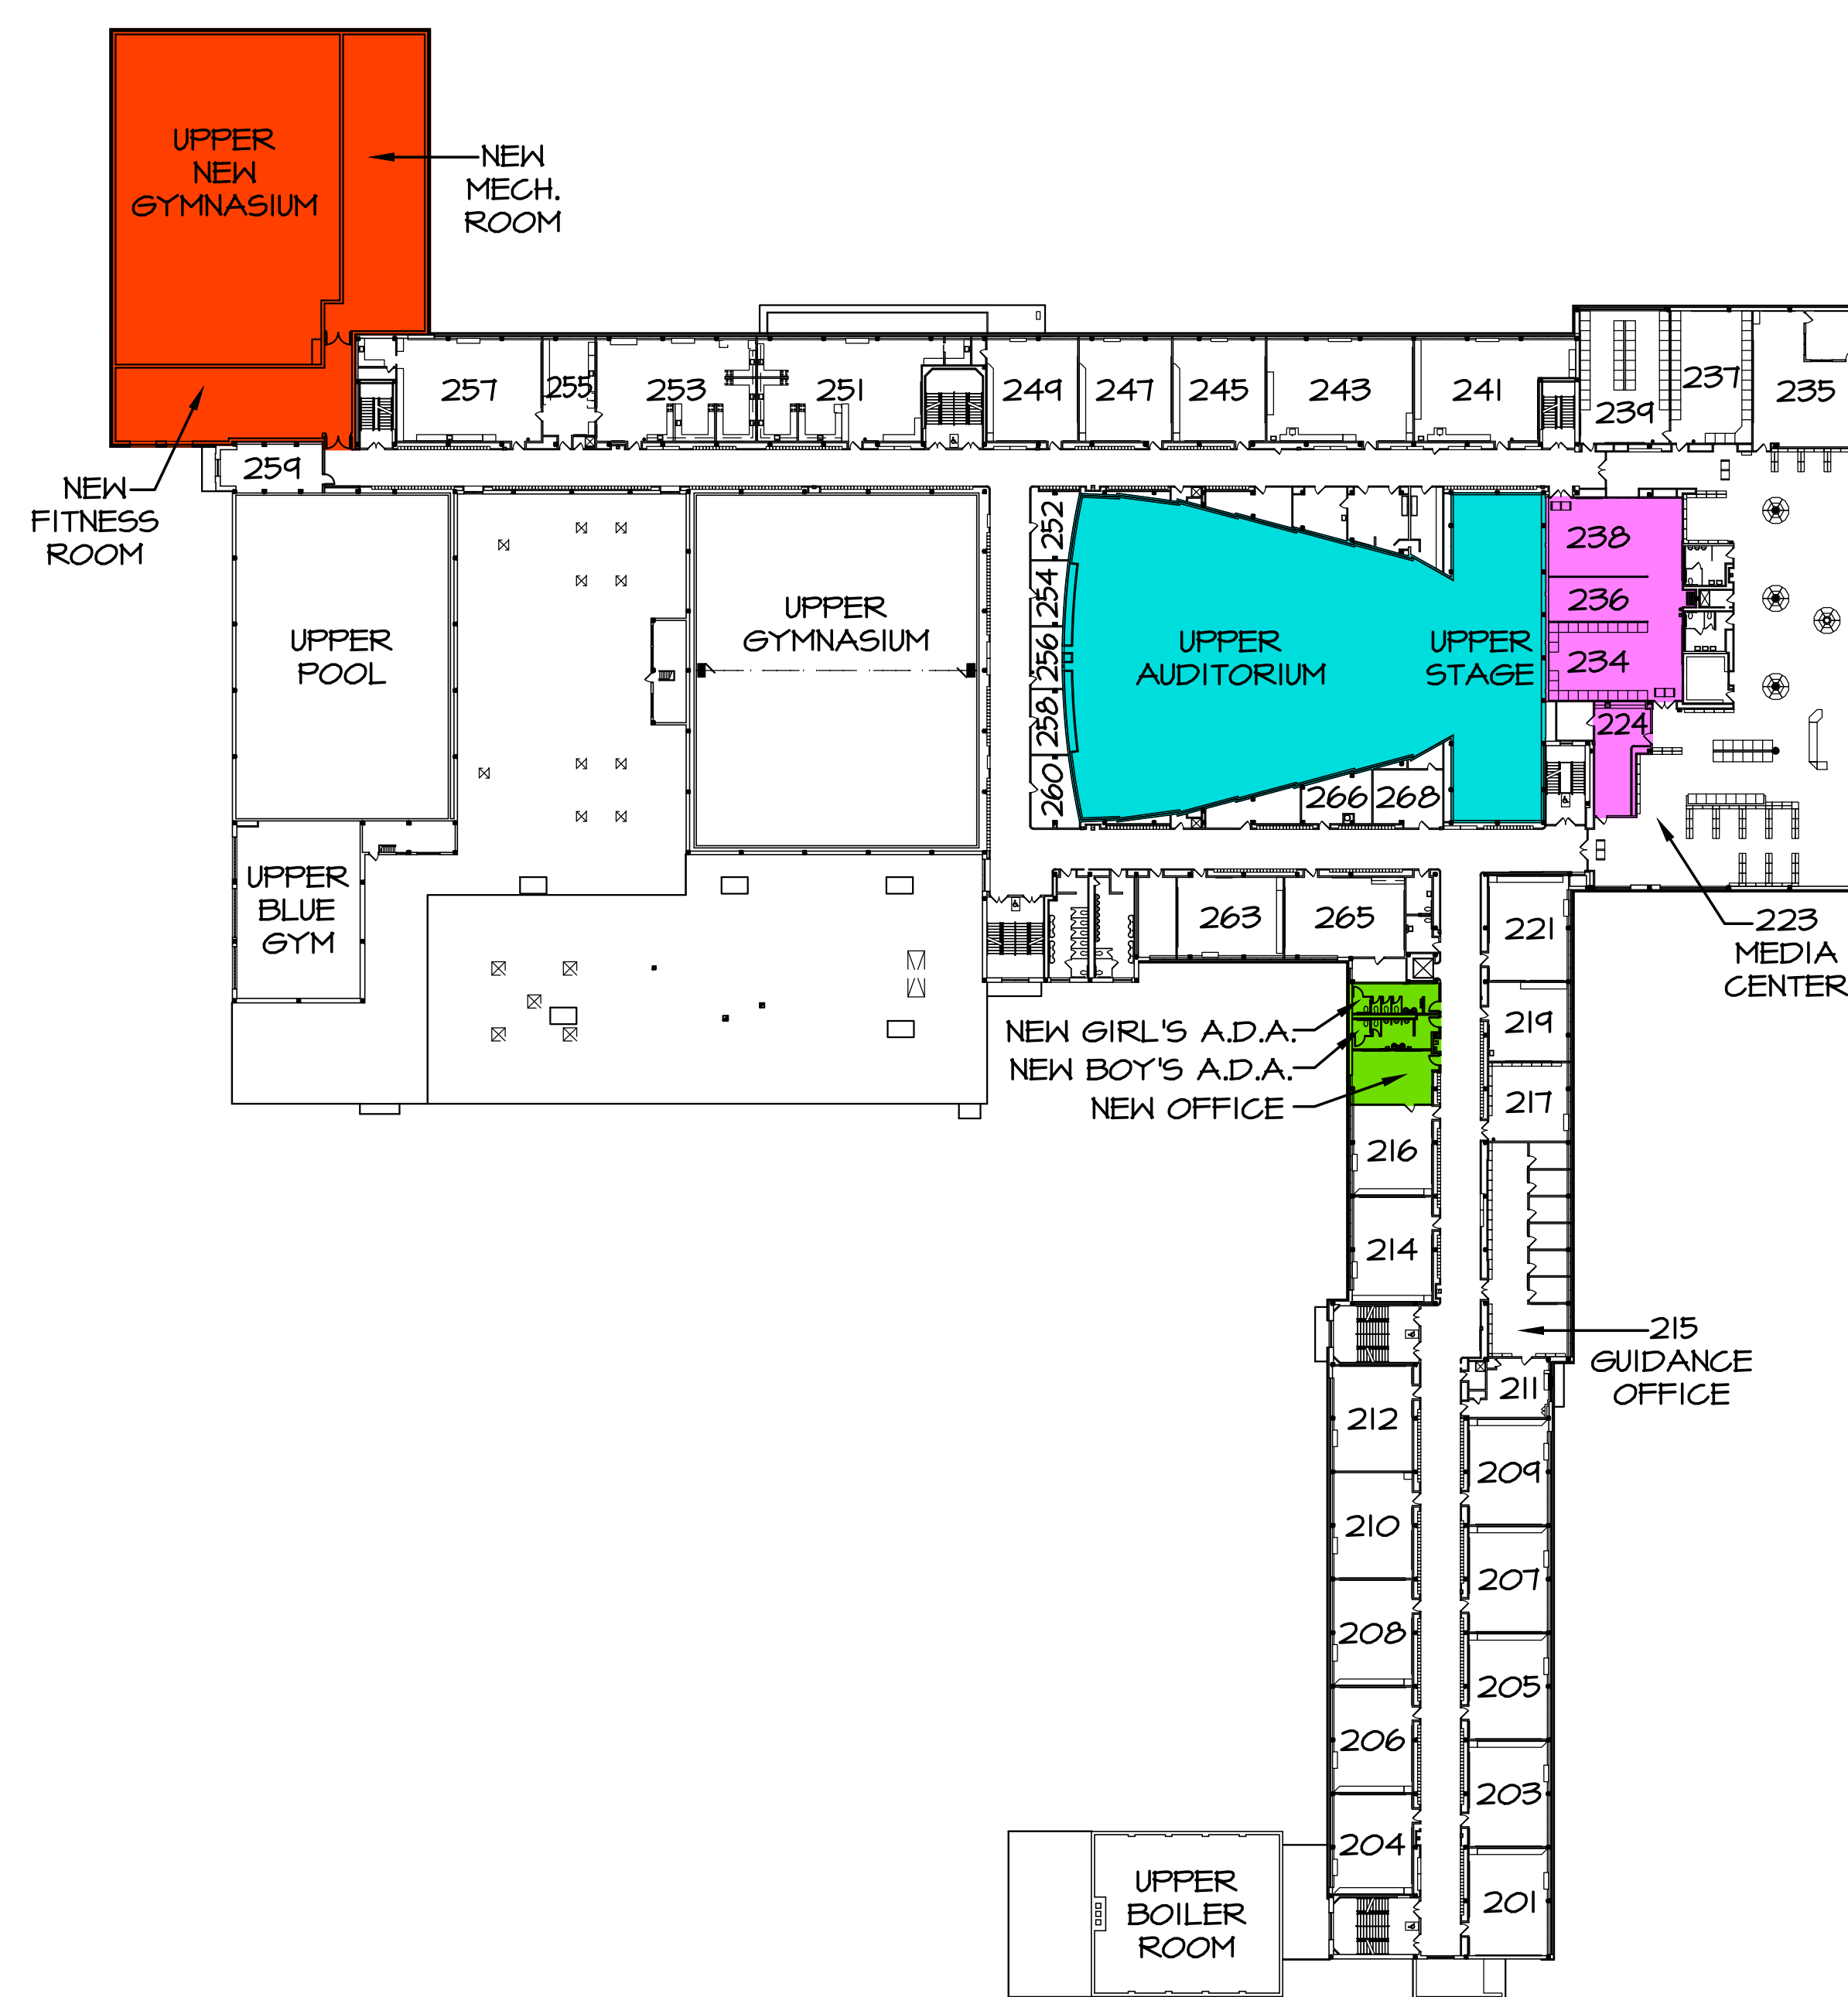

SECOND FLOOR PLAN

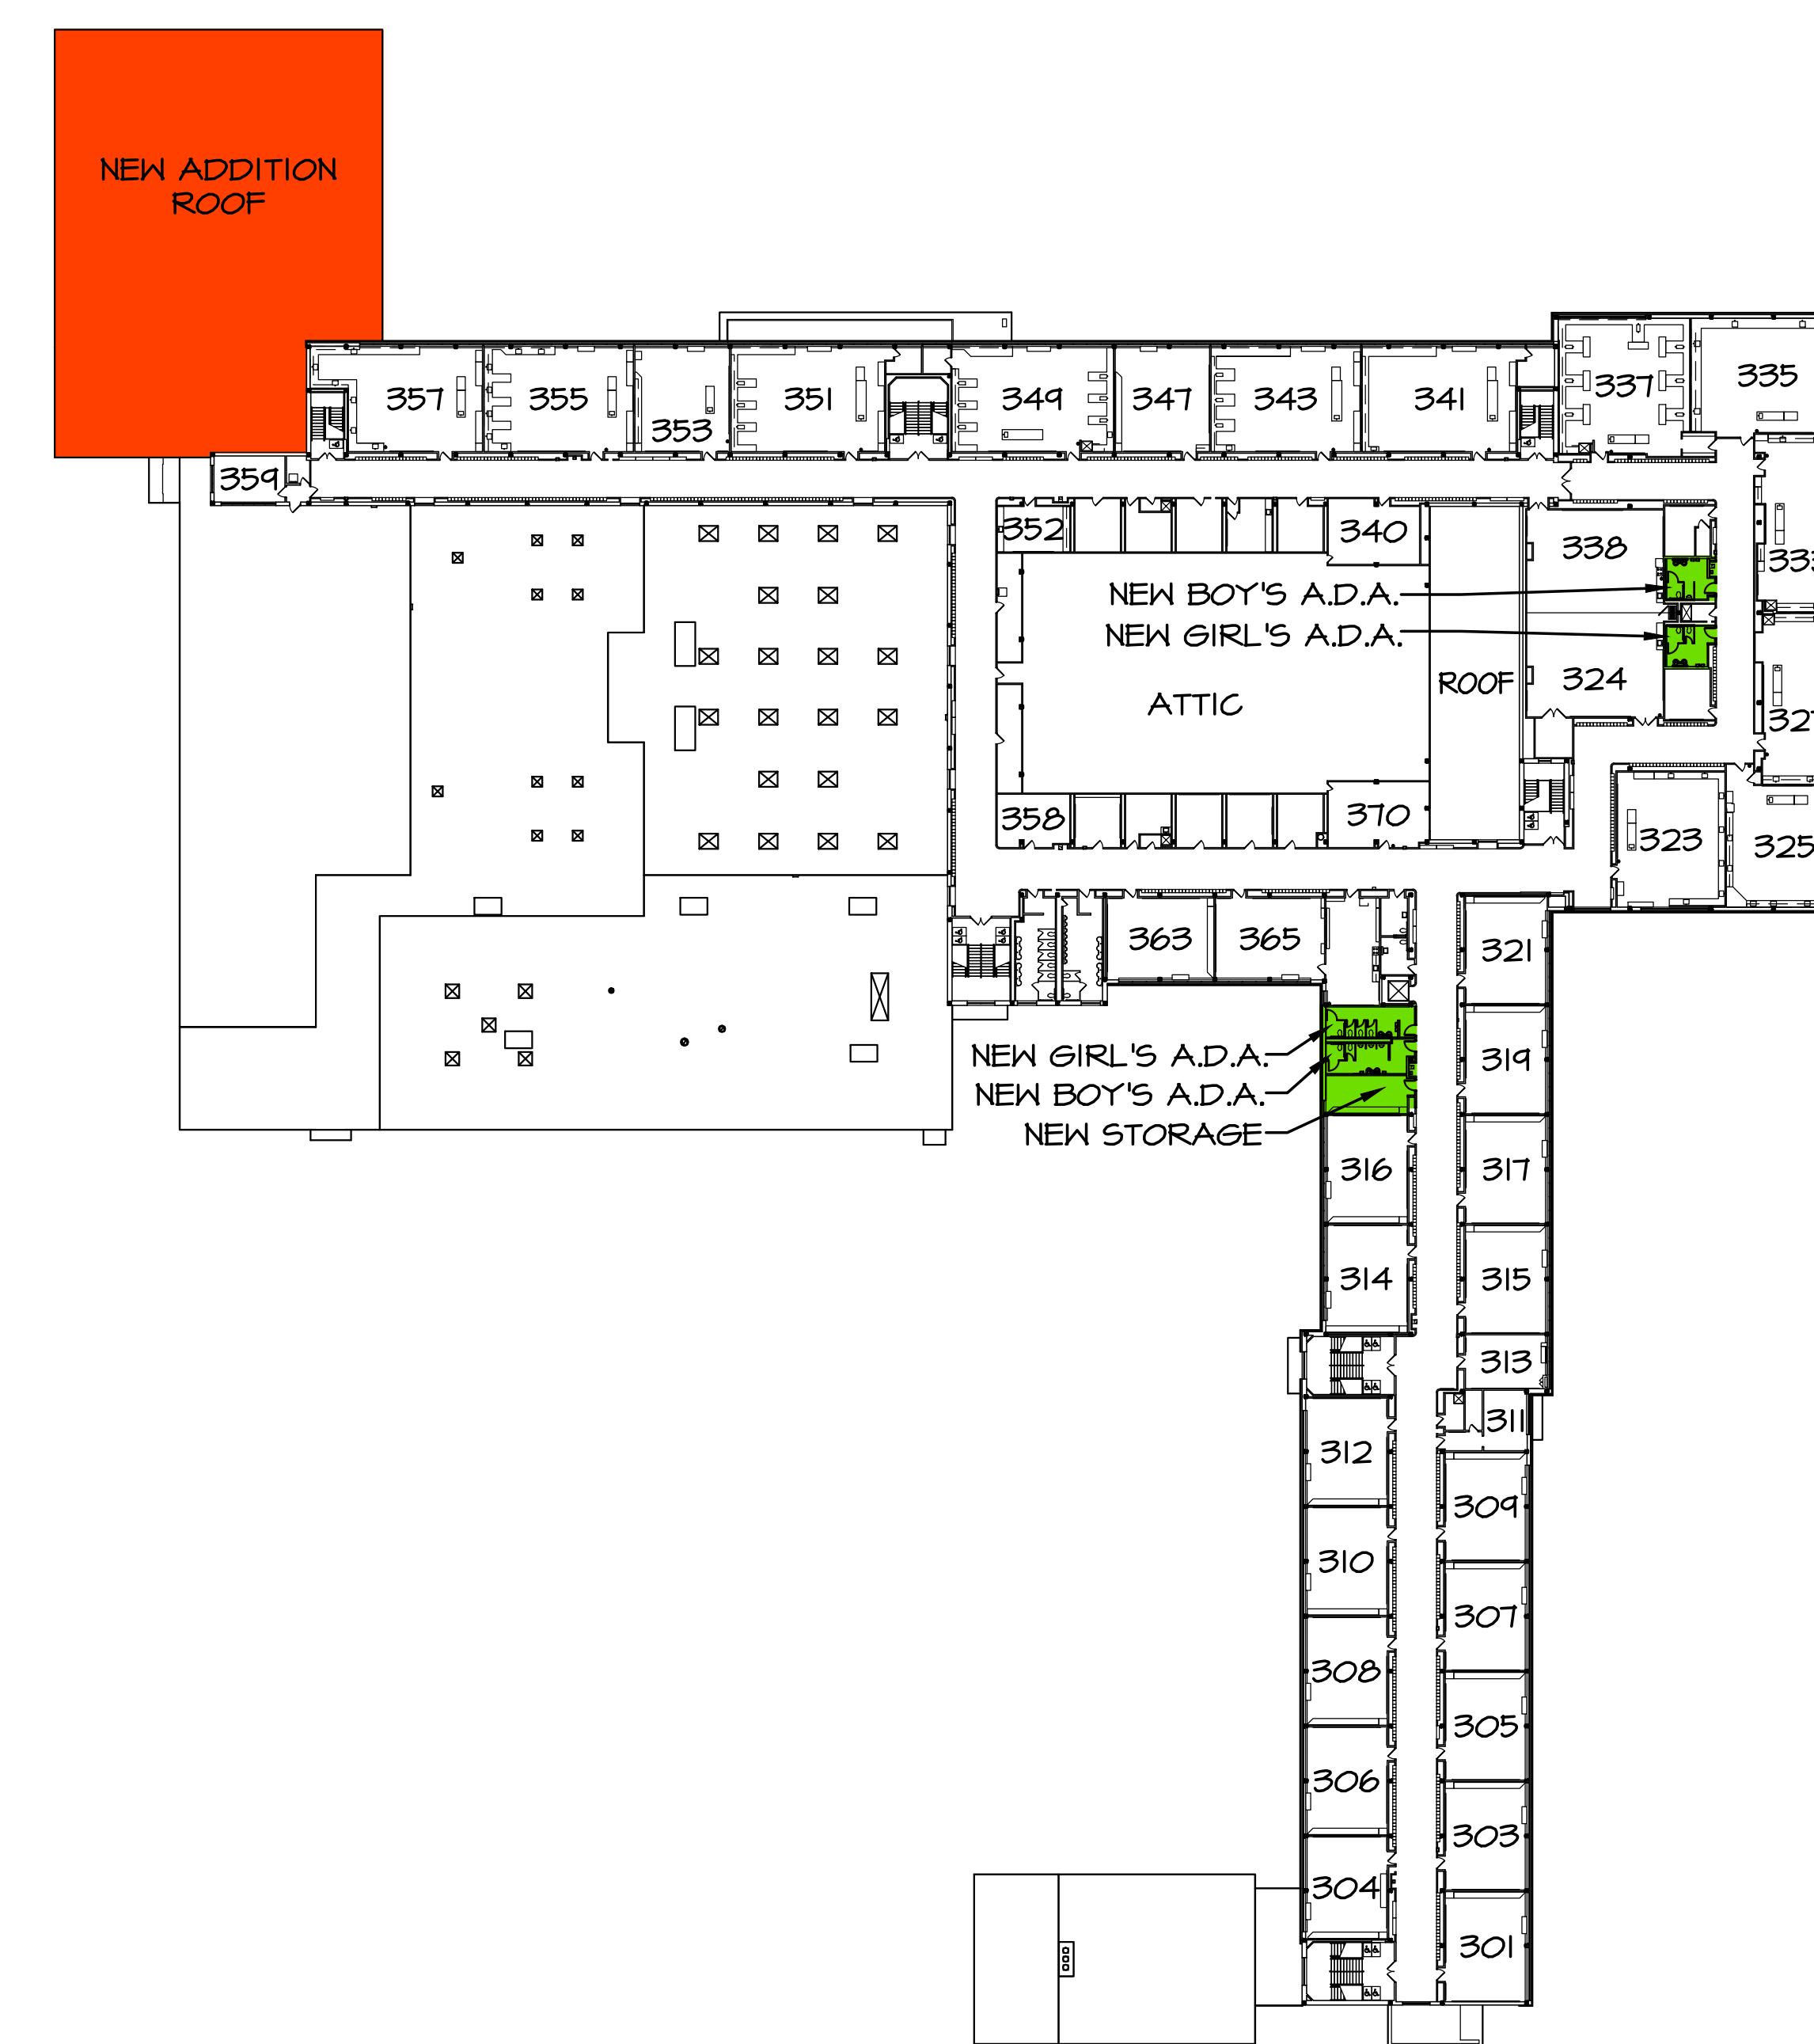

THIRD FLOOR PLAN

## PROPOSED SCOPE OF WORK

- New 2-story Addition for Gymnasium, Locker Rooms, Fitness and Mech. Rooms
- Upgrade existing computer labs to meet current code requirements
- Reconstruct First Floor Fitness Room into new Tech. Room and Comp. Lab
- Reconstruct Site. Refer to Overall Site Plan board
- Reconstruct existing rooms for new A.D.A. toilet rooms at all floors
- Miscellaneous HVAC, Electrical, Plumbing and I.T. work at entire building
- Renovate Auditorium and Stage. Refer to Proposition 2 board for details