
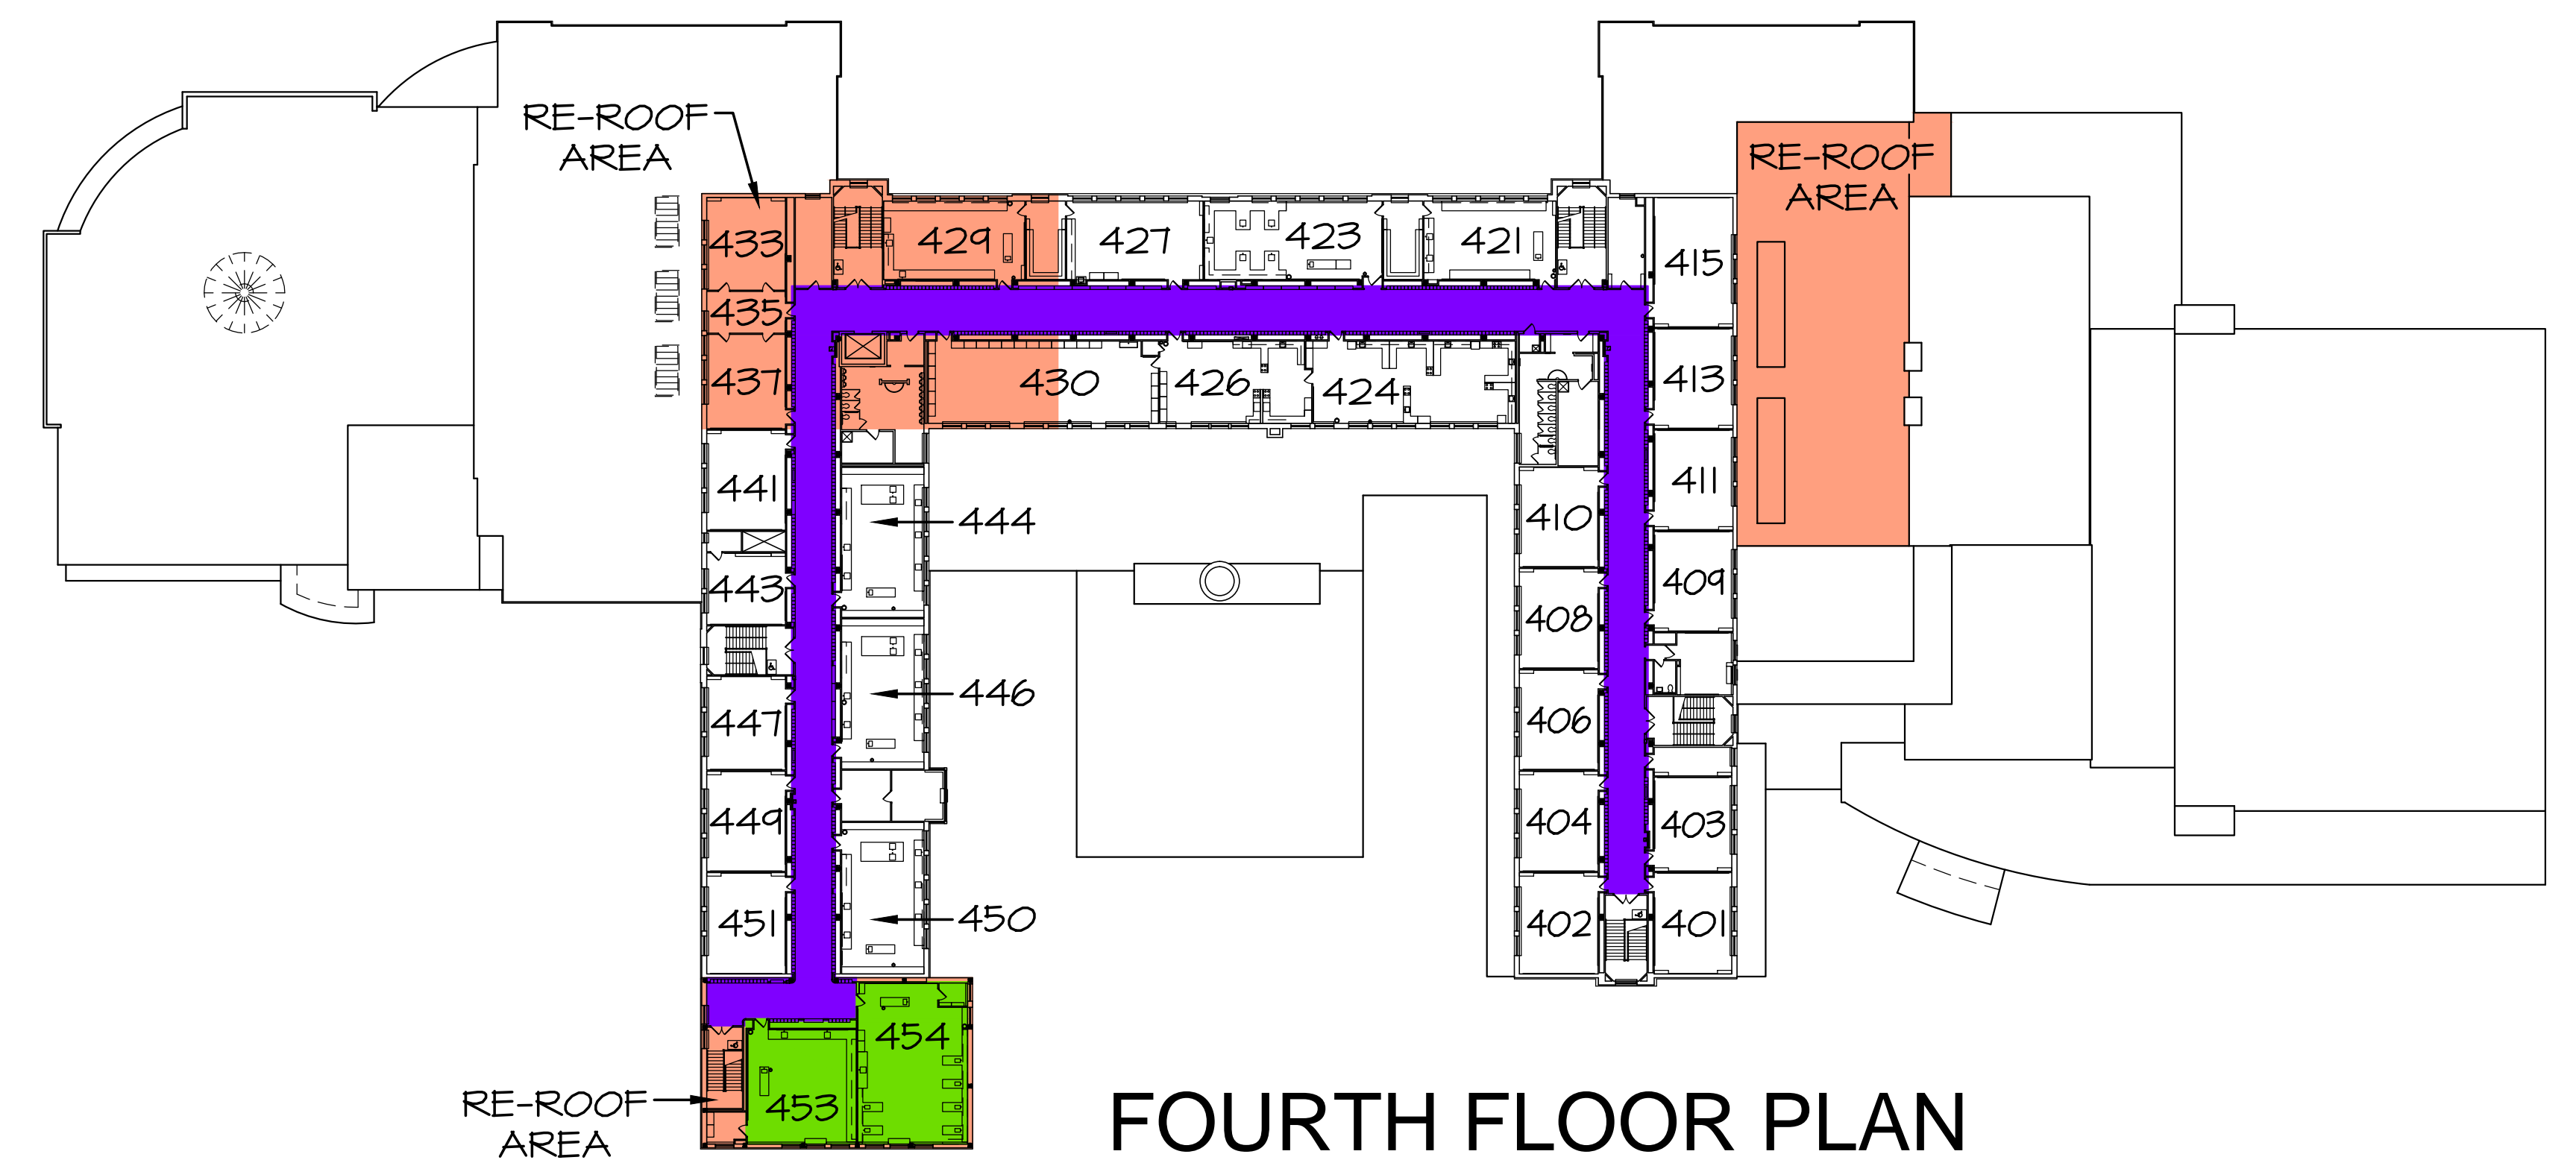
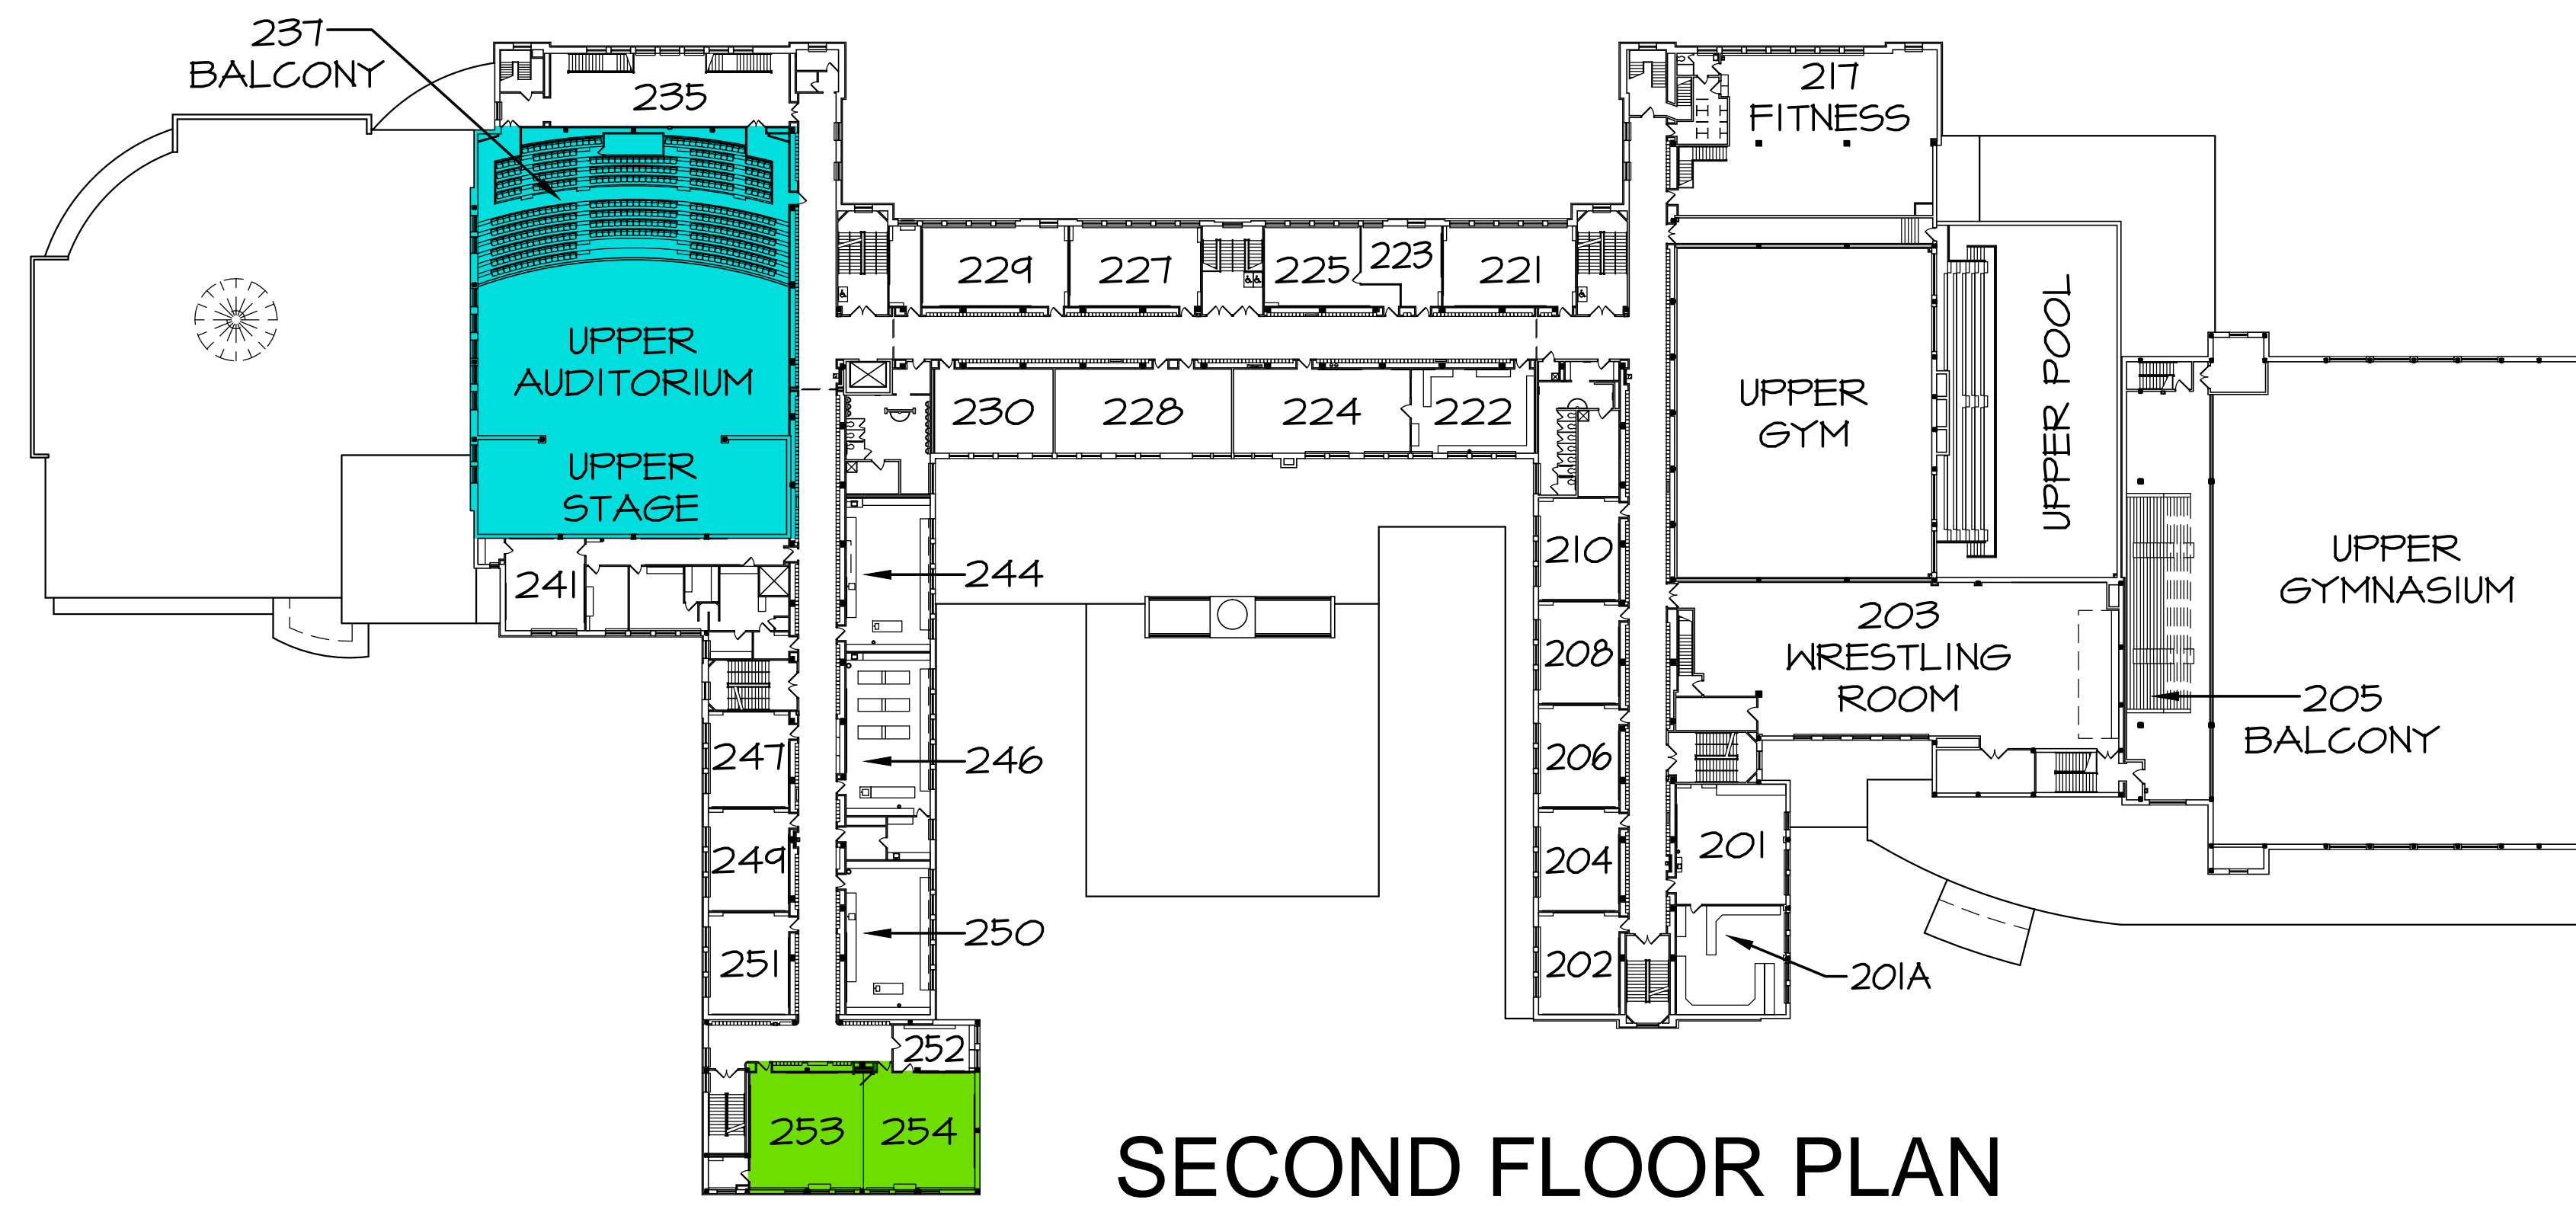


CAPITAL PROJECT: PROPOSITION 1

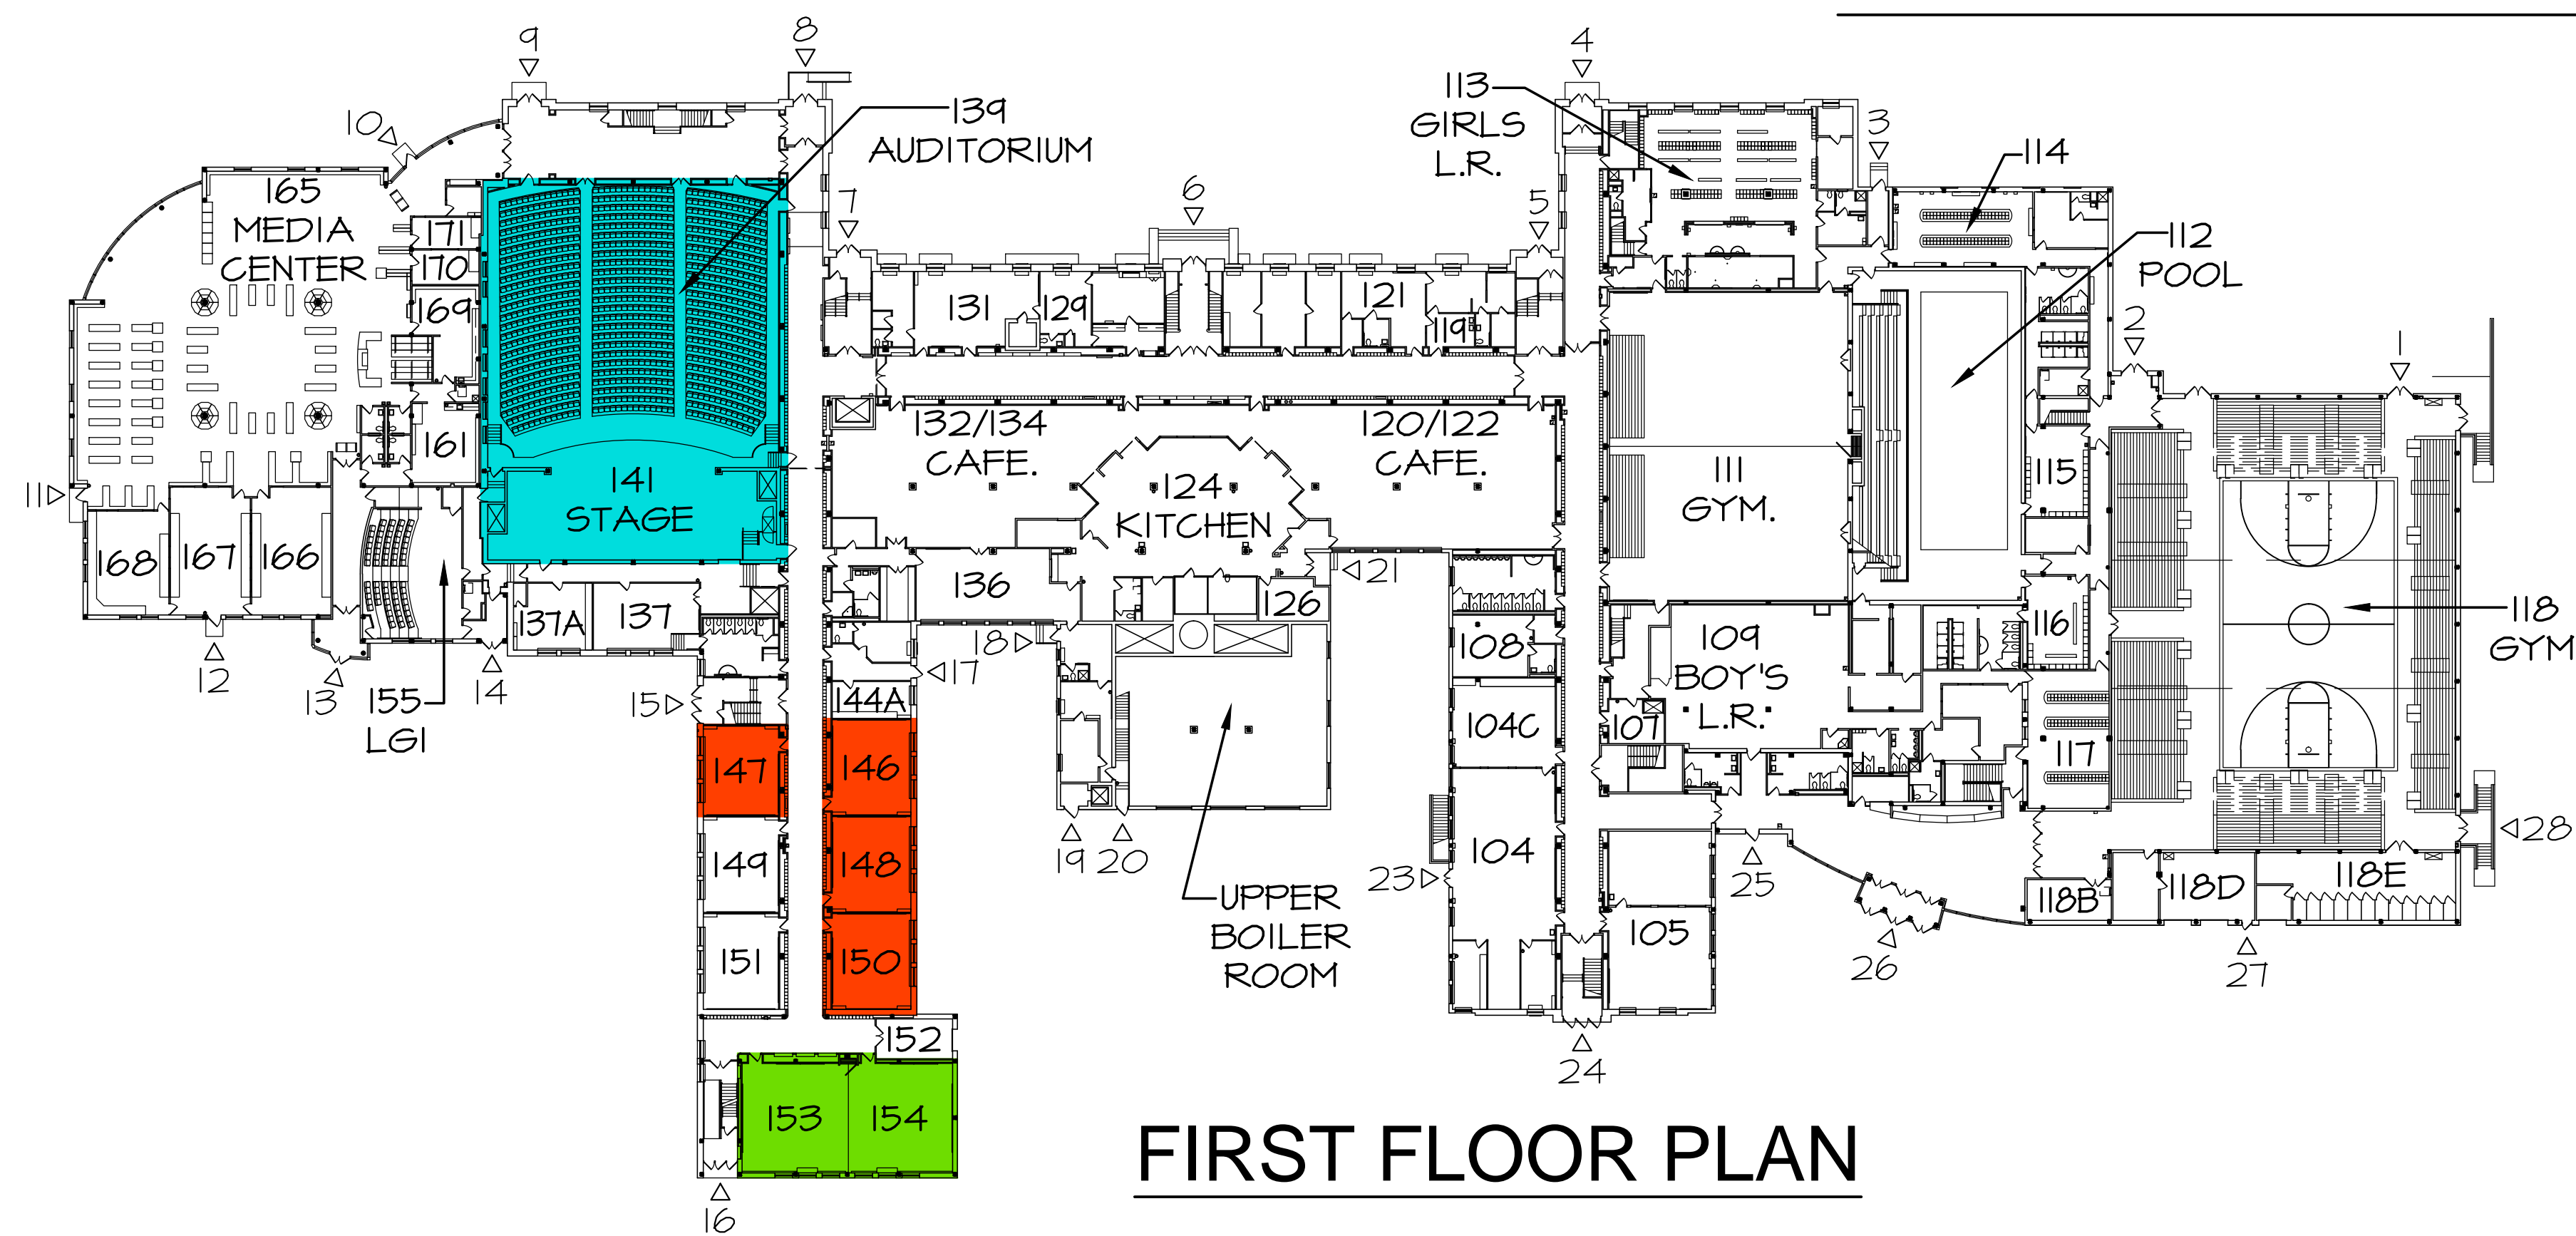

PROPOSED SCOPE OF WORK

- Reconstruct Area at First Floor for new Attendance and Guidance Offices
- Replace Fourth Floor Corridor Lockers
- Replace Unit Ventilators at 8 Classrooms and replace Band Room A.H.U. with new DDC controls
- Renovate Auditorium and Stage. Refer to Proposition 2 board for details
- Upgrade existing computer labs to meet current code requirements
- Replace roof system over Gym area, 1967 Classroom area and Elevator area
- Reconstruct Site. Refer to Overall Site Plan board
- Miscellaneous HVAC, Electrical, Plumbing and I.T. work at entire building
- Masonry Restoration at Pool, elevator penthouse and stair tower exterior walls

KENMORE WEST HIGH SCHOOL: PHASE 2 PROPOSED PROJECT

Gordon W. Jones Associates
Architects, A.I.A.

**KENMORE - TOWN OF TONAWANDA
UNION FREE SCHOOL DISTRICT**