



CAPITAL PROJECT: PROPOSITION 1

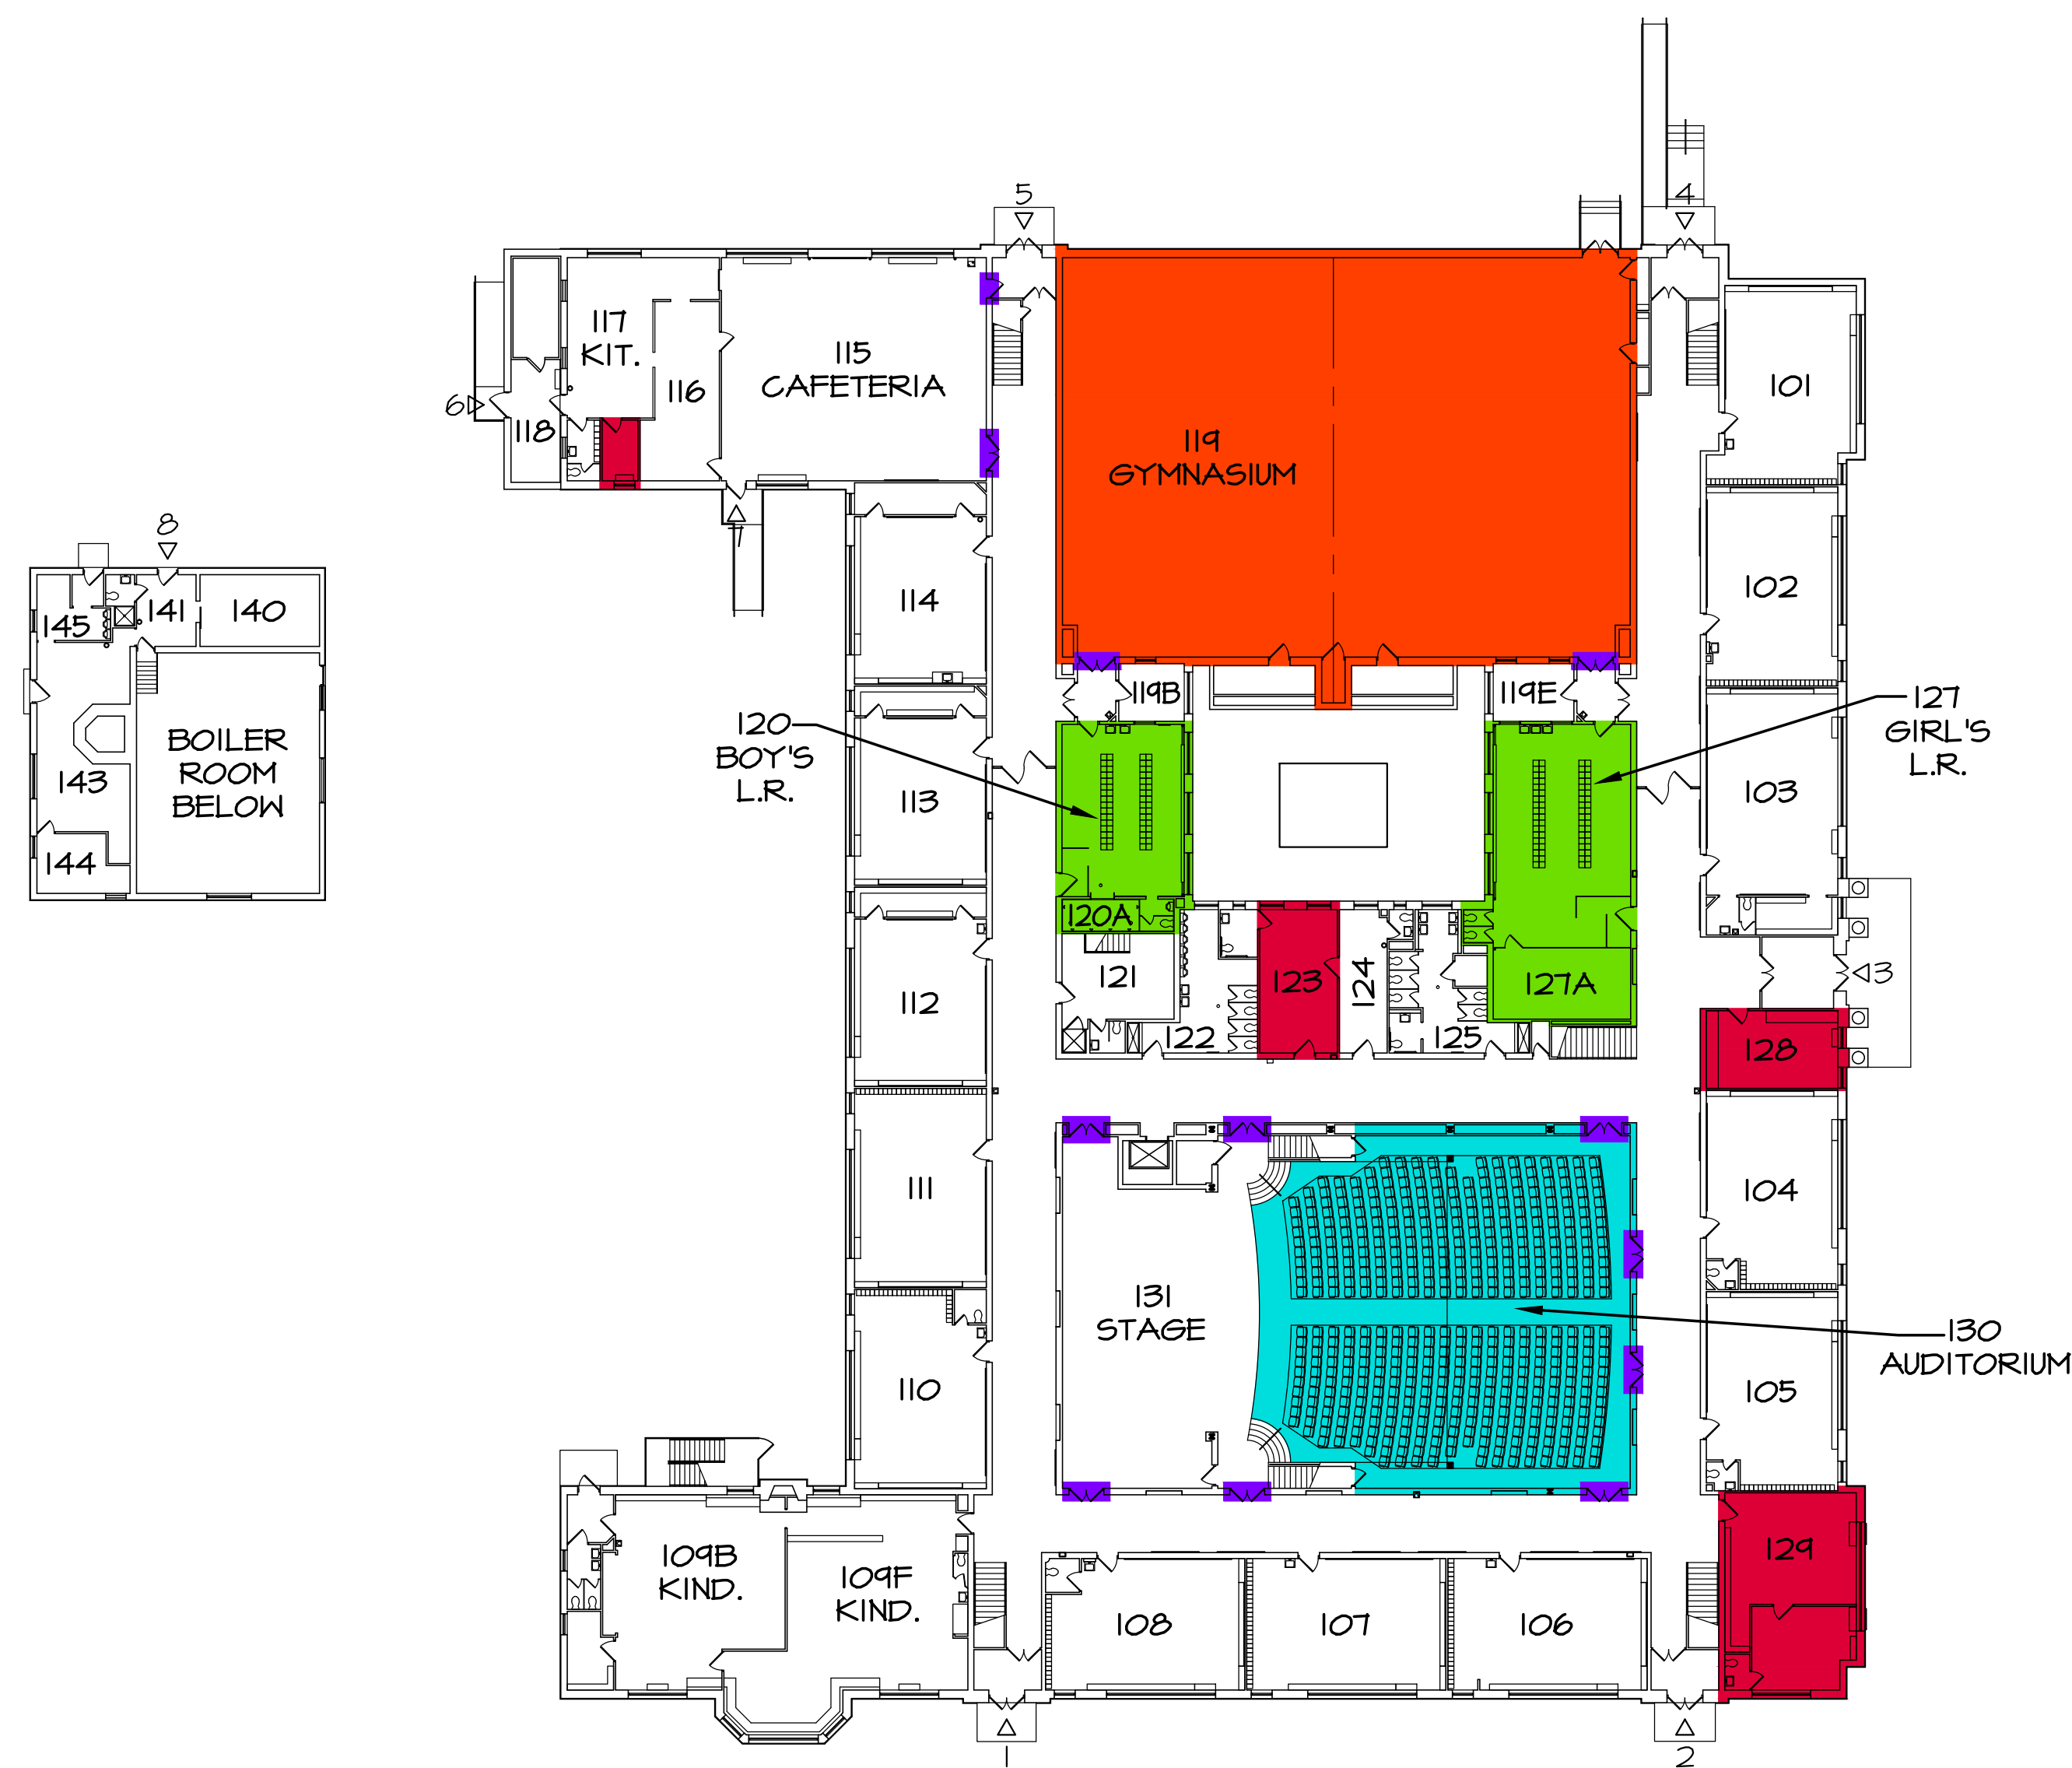

FIRST FLOOR PLAN



SECOND FLOOR PLAN
(Boiler House not shown)

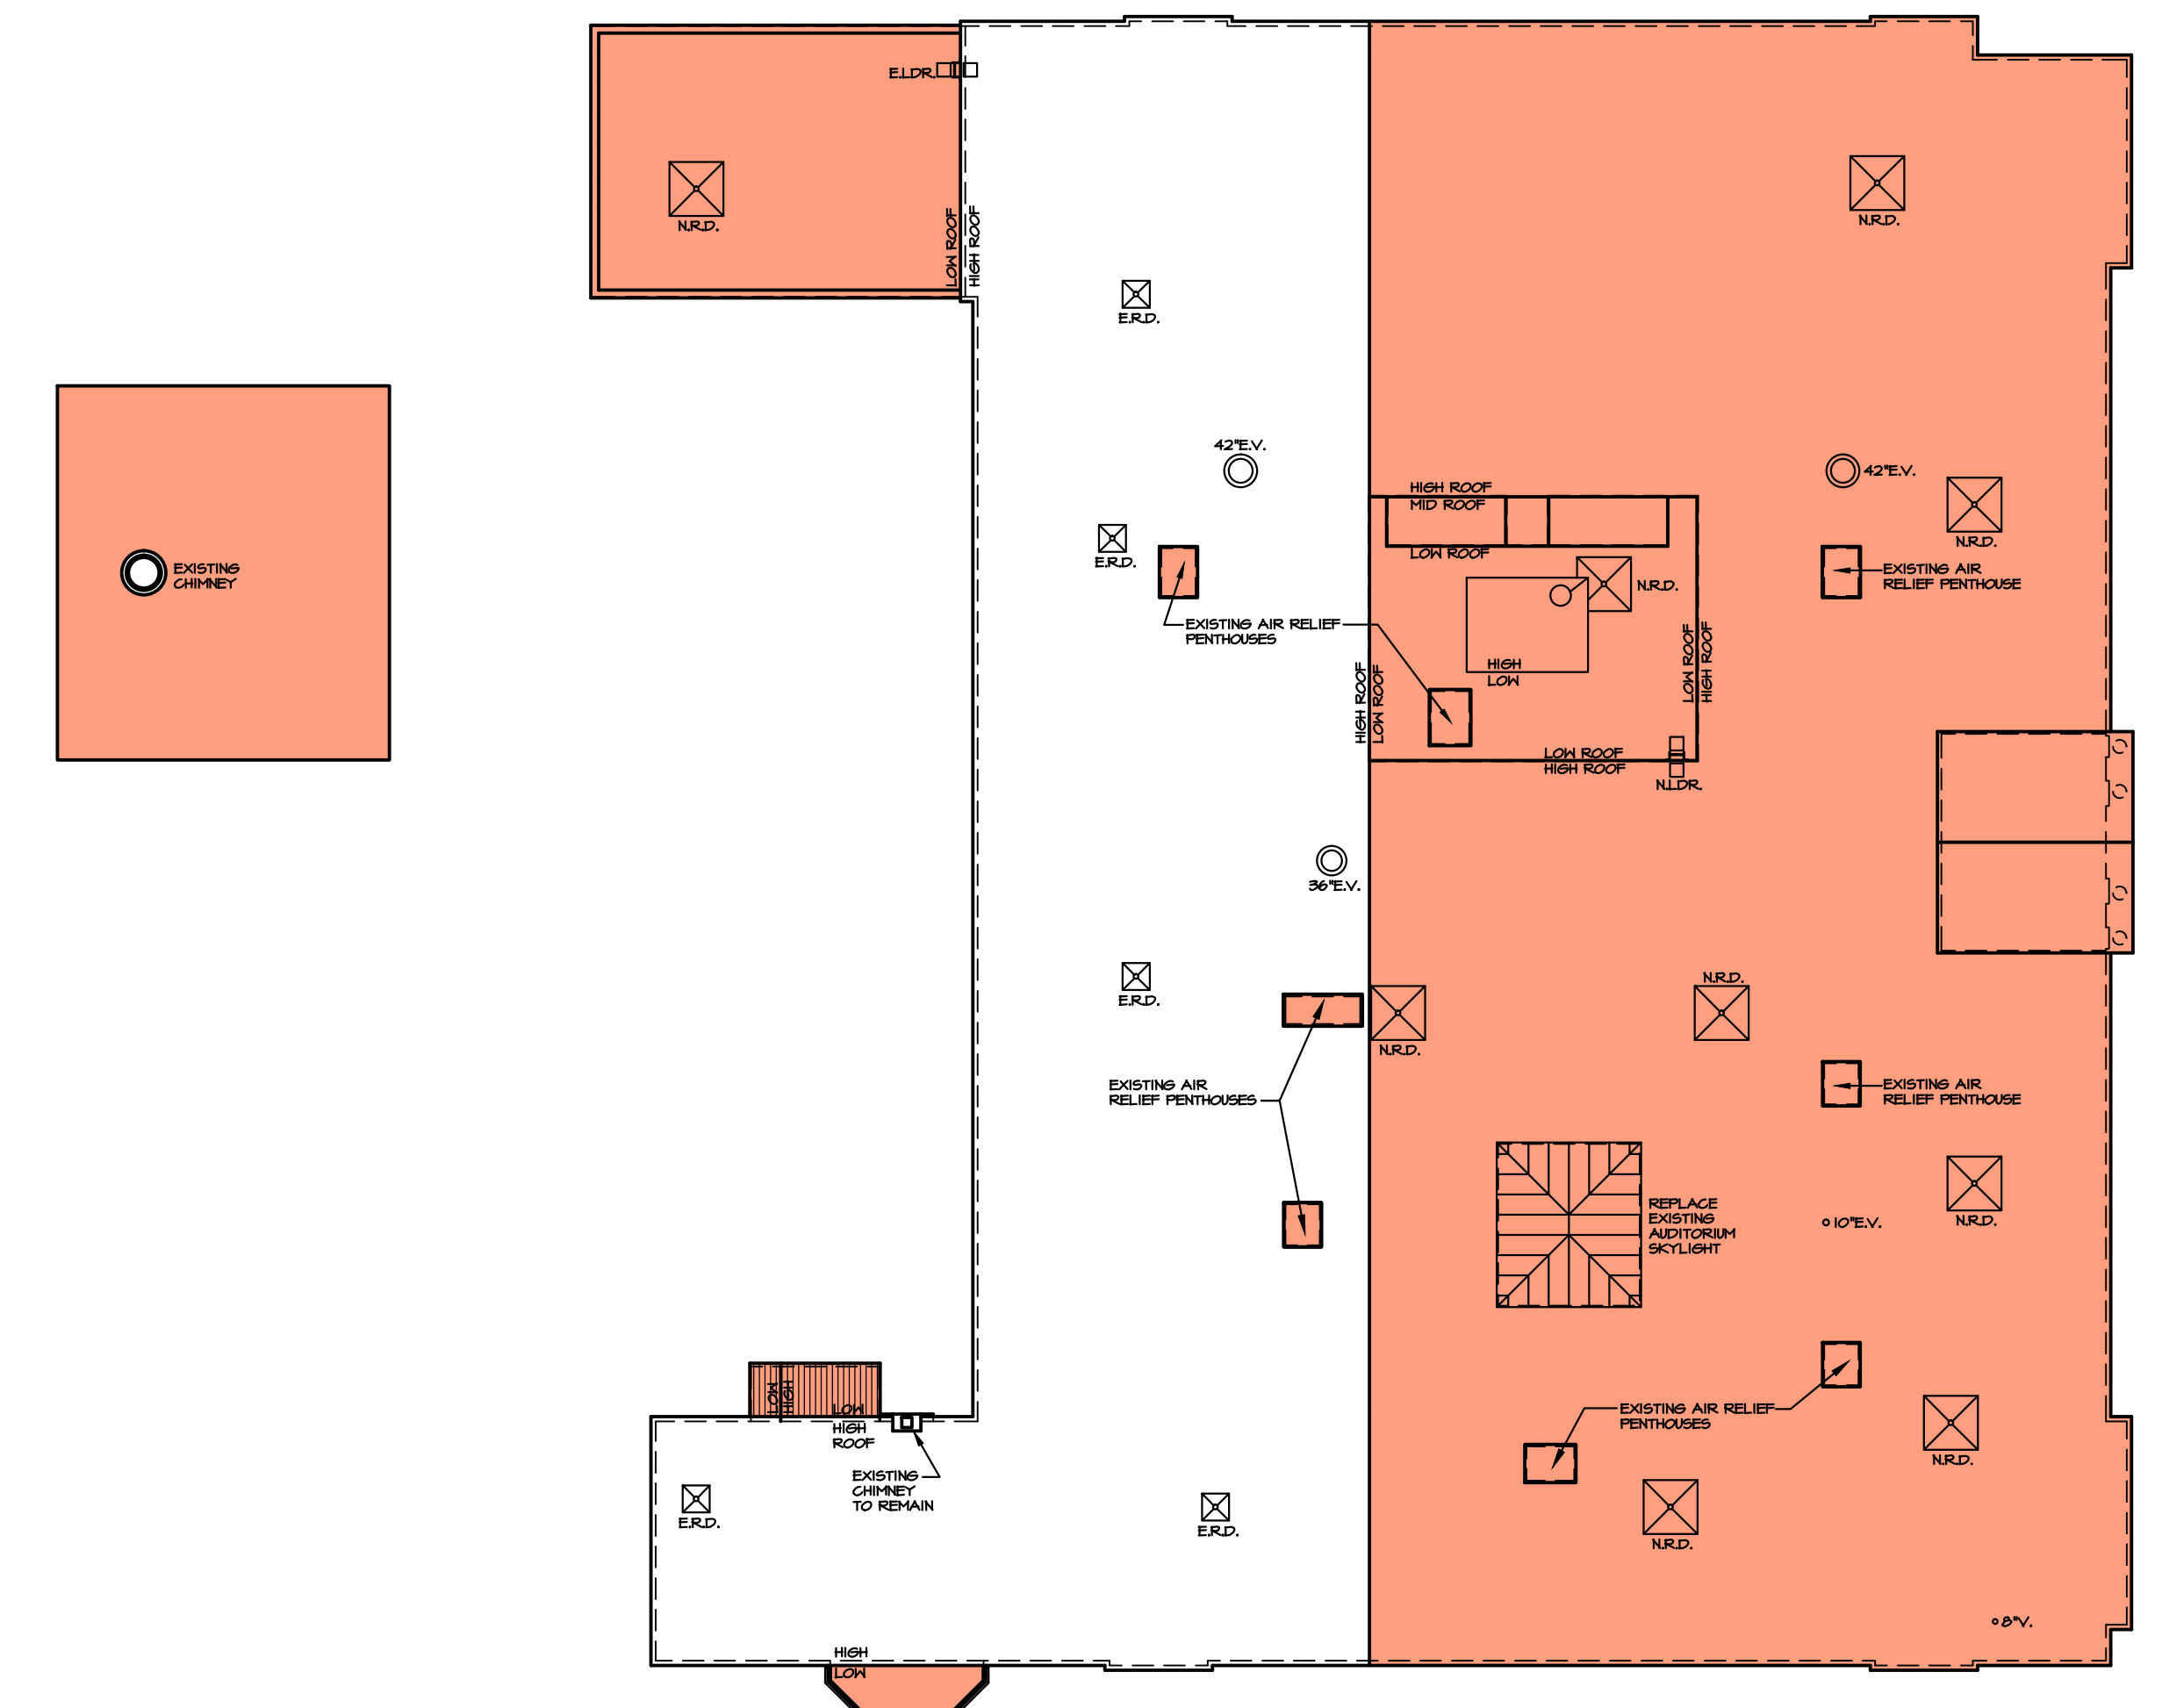

ROOF PLAN

PROPOSED SCOPE OF WORK

- Replace existing Gymnasium folding partition and install new safety devices.
Replace existing Gymnasium ceiling and lighting
- Replace miscellaneous interior doors and frames.
- Renovate Boy's and Girl's Locker Rooms to provide A.D.A. accessibility. Provide new Faculty A.D.A. Toilet Room at Second Floor
- Provide Assistive Listening system in Auditorium to meet A.D.A. requirements
- Add ventilation and mechanical upgrades at Administrative areas
- Enclose existing stair halls at Second Floor and provide Areas of Rescue with intercom and signage to meet A.D.A. requirements where feasible
- Upgrade existing computer lab to meet current code requirements
- Replace remaining roof areas not completed in previous project including Auditorium skylight
- Provide additional A.D.A. drinking fountains throughout building
- Construct new bus loop off Irving Terrace
- Miscellaneous Mechanical, Plumbing, Electrical and I.T. work at entire building
- Complete emergency generator work and install new emergency lights with new egress and exterior lighting to comply with current codes
- Install additional fire alarm signals and exit signs to comply with current codes.
- Install new backflow preventer
- Miscellaneous abatement work