



**Kenmore - Town of Tonawanda  
Union Free School District**  
*Department of Business and Finance*

**John Brucato**  
Assistant Superintendent for Finance  
1500 Colvin Blvd.  
Buffalo, NY 14223  
(716) 874-8400 ext. 20308  
jbrucato@ktufsd.org

**TO:** Dawn Mirand, Superintendent of Schools

**FROM:** John Brucato, Assistant Superintendent for Finance

**DATE:** August 4, 2016

**RE:** Adams Field Change Order

When the work for Phase 2B was originally bid, Adams Field was specified to have "Ken-Ton" lettering in both end zones. However, it was later decided that the athletic fields should have their respective schools represented on each field; Kenmore East on Adams Field and Kenmore West on Crosby Field. The changes discussed and attached to this memo are as follows:

- End zones will now read "Adams Field"
- End zones will now be colored in blue, rather than green
- The Kenmore East Bulldog logo will be placed at center field between the 40 yard lines
- "Kenmore - Town of Tonawanda Schools" will be stitched into the turf between the 20 yard lines, below the playable field

By incorporating the school logo and coloring the end zones blue, Adams Field will pay homage to Kenmore East while adding "Adams Field" in the end zones and "Kenmore - Town of Tonawanda Schools" at the bottom of the field will promote a community field.

As such, I ask that you recommend to the Board to approve Change Order FO-00037 in the amount of \$50,600 for Adams Field.

Sincerely,

John Brucato  
Assistant Superintendent for Finance

2014-409 - Kenton - Capital Project - 2B  
PROPOSAL #00020

Prop-00020

CREATED ON: 7/28/2016

**Issued By:** Joe Minneci  
Louis Del Prince & Sons, Inc.  
580 Cayuga Road  
Cheektowaga, NY 14225

**Issued To:** John Robinson, Jr.  
Campus Construction Management  
1241 Pittsford-Victor Road  
Pittsford, NY 14534  
(716)404-1231  
(716)404-1231

**Regarding:** AF Additional field graphics package

**Status:** Issued

**Owner Authorization:**

**Contract:** Phase 2B Contract 301 - Field Work - Louis Del Prince and Sons Inc. - Louis Del Prince & Sons, Inc. (#004)

**Value:** \$50600.00

**Justification:** Owner Request

**Issue (CIC):**

**Field Order:** FO-00037 - AF Additional field graphics package

**Change Order:**

DESCRIPTION OF PROPOSAL

Quote for additional field graphics at Adams Field per the attached documents

COMMENTS

ARCHITECT

Signature: \_\_\_\_\_

By: \_\_\_\_\_ Date: \_\_\_\_\_

CONTRACTOR

Signature: \_\_\_\_\_

By: \_\_\_\_\_ Date: \_\_\_\_\_

CM

Signature: \_\_\_\_\_

By: \_\_\_\_\_ Date: \_\_\_\_\_

OWNER

Signature: \_\_\_\_\_

By: \_\_\_\_\_ Date: \_\_\_\_\_

ATTACHMENTS

[Attachment Name](#)

[Date Uploaded](#)

[Proposal 00007.docx](#)

07/28/2016 09:49 AM

[Kenmore Town v7 A1-A7 \(003\).pdf](#)

07/28/2016 09:49 AM

E-MAIL RECIPIENTS

[Company](#)

[Person](#)

[Phone](#)

[Email](#)

Campus Construction Management

Kelly Gworek

(716)871-2095

kgworek@campuscmg.com

Campus Construction Management

John McCarthy

(716)871-2463

jmccarthy@campuscmg.com

Campus Construction Management

Jared Miller

jmiller@campuscmg.com

Campus Construction Management

John Robinson, Jr.

(716)404-1231

jrobinson@campuscmg.com

Gordon W. Jones Architects

Stephen DiMatteo

(716)633-9000

steve@jonesarchitects.net

Kenmore-Town of Tonawanda UFSD

Tim Ames

(716)874-8475

tames@ktufsd.org

Louis Del Prince & Sons, Inc.

Joe Minneci

joe@louisdelprince.com

**Status History:** Draft: 07/28/2016 09:47 AM, Issued: 07/28/2016 09:50 AM



***"Buffalo's Original Paving Contractor"***

580 Cayuga Road  
Cheektowaga, NY 14225-1312  
Phone (716) 633-6944  
Fax (716) 633-1053  
office@louisdelprince.com

---

**PROPOSAL # 00007**

Date: 7/21/16

To: Campus Construction Management  
1241 Pittsford-Victor Road  
Pittsford, NY 14534

Attn: Jared Miller

RE: RFI 00007

New field graphics package for Adams Field

Lump Sum **\$50,600.00**

Includes:

- Change the end zone lettering from the original bid at both end zones to "Adams Field" at both end zones.
- One detailed "Bulldog" logo in 4 colors in lieu of no logo
- Provide Blue colored end zones in lieu of standard green end zones
- Side line lettering "Kenmore – Town of Tonawanda Schools". Letters to be gold with 4" blue trim.


Pricing includes all labor, materials and freight associated with providing and installing the additional graphics.

Thank You

**Joseph Minneci**

<b>Customer</b>	Accepted: _____	Date: _____
	Print name: _____	
<b>LDPS</b>	Accepted: _____	Date: _____
	Print name: _____	



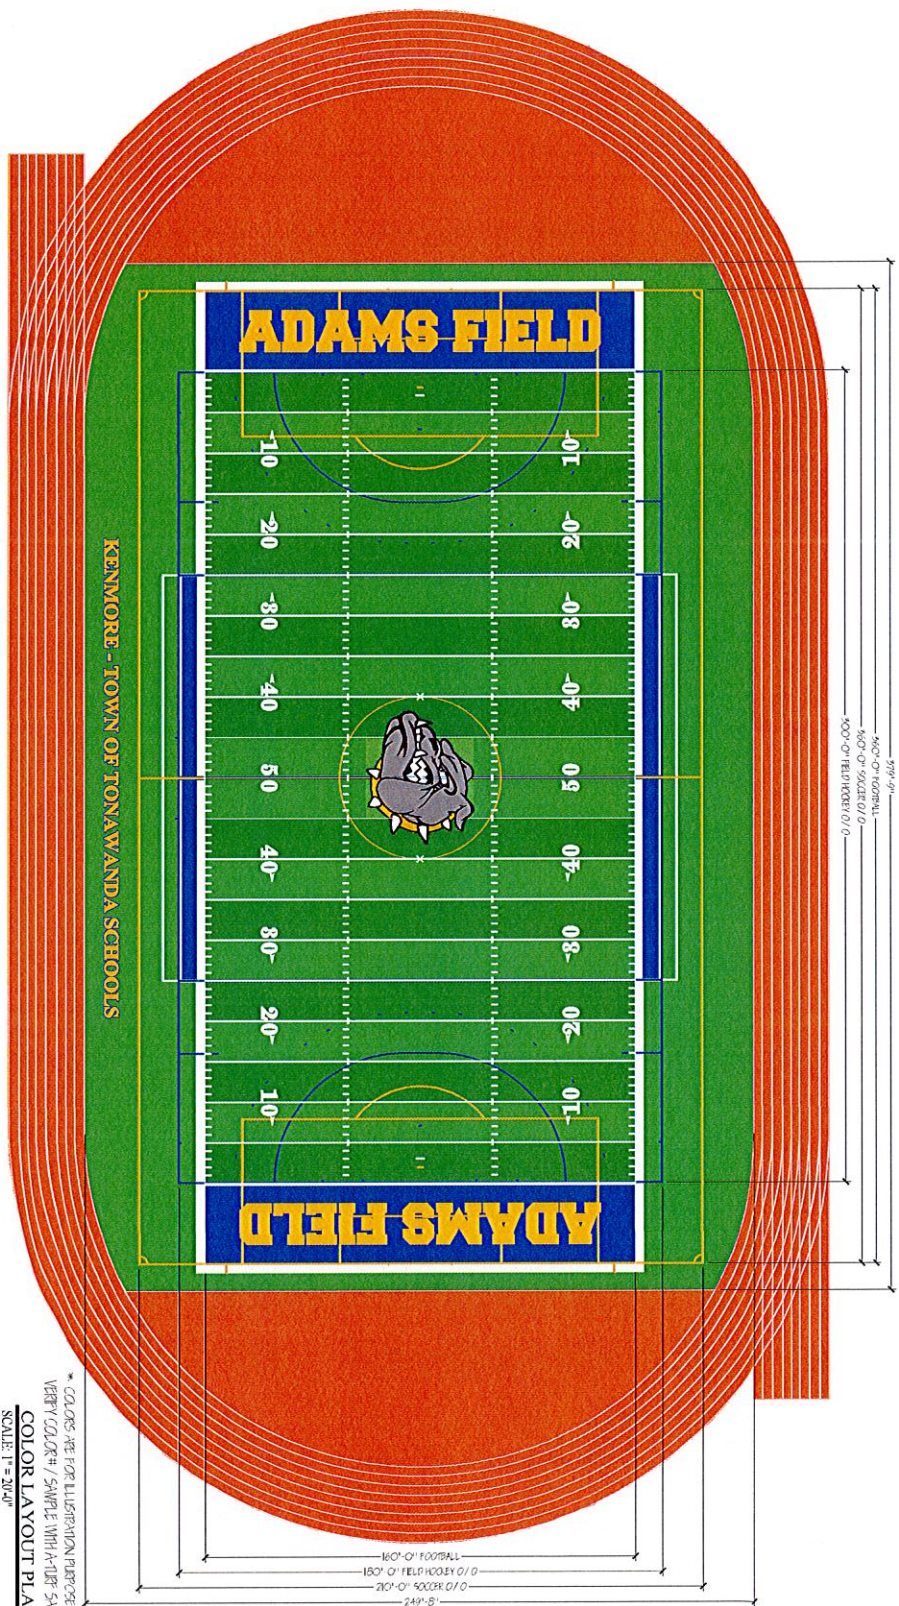

- NOTES**
- FIELD GREEN - SYNTHETIC TURF
  - 75% FIELD GREEN / 25% LIVE GREEN - SYNTHETIC TURF

**NOTES FIELD LAYOUT OF ADAMS FIELD**

- FOOTBALL: 160' X 540' - WHITE
- SOCCER: 200' X 340' - GOLD
- FIELD HOCKEY: 180' X 500' - NAVY BLUE

**NOTES**

- FOOTBALL END LINES
- FOOTBALL SPIN LINES
- FOOTBALL WYNN LINES
- FOOTBALL GOAL LINES
- SOCCER SPIN LINES
- SOCCER GOAL LINES
- FIELD HOCKEY END LINES
- SOCCER CIRCLE
- SOCCER BONES
- SOCCER CORNER KICK
- SOCCER ANDLINE (45' SHOWN)
- FIELD HOCKEY LINES (45' SHOWN)


**NOTES**

- FOOTBALL INBOUND LINES
- FOOTBALL HAWKERS
- FOOTBALL NUMBERS
- FOOTBALL CORNER BONES

\* COLORS ARE FOR ILLUSTRATION PURPOSES ONLY \*  
 VERIFY COLOR + / SAMPLE WITH A 10" X 10" SWATCH.  
**COLOR LAYOUT PLAN**  
 SCALE: 1" = 20'-0"

FILE "Kenmore Town" AND GOOGLE EARTH ARE REFERENCED TO CREATE THIS DRAWING.  
 DIMENSIONS NEED TO BE CHECKED AND CONFIRMED BY AN ARCHITECT/ENGINEER.

 Synthetic Turf for Maximum Performance	Kenmore Town Version 7 New Synthetic Turf Installation	Project No. _____ Date _____	Designer: _____ Checker: _____ Approver: _____
	Scale: 1" = 20'-0" A1	Project Name: _____ Project Location: _____ Project Start Date: _____ Project End Date: _____	Project Manager: _____ Project Engineer: _____ Project Architect: _____

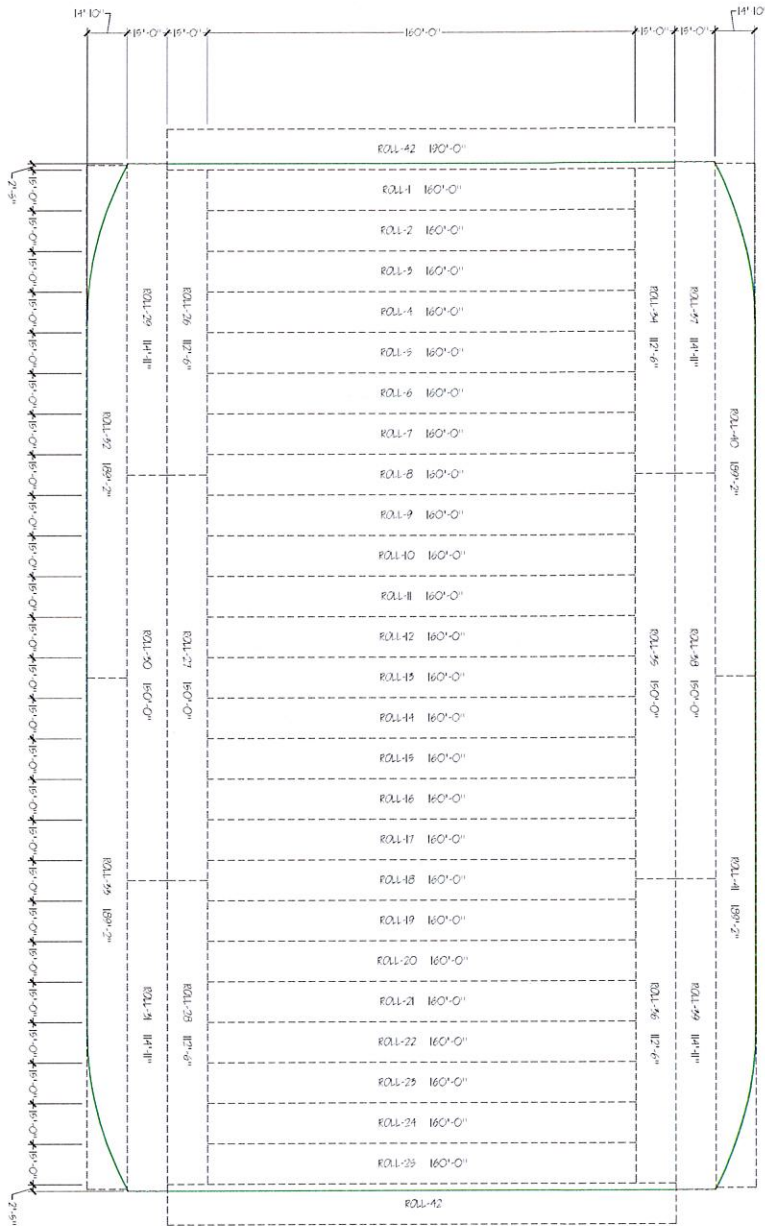

SYNTHETIC TURF SEAMING PLAN  
SCALE 1" = 20'-0"



**ATURF**  
Artificial Turf for Maximum Performance

**Kenmore Town**  
Version 7


**New Synthetic Turf Installation**

**A2**


**Submitted Drawings**

**General Notes**




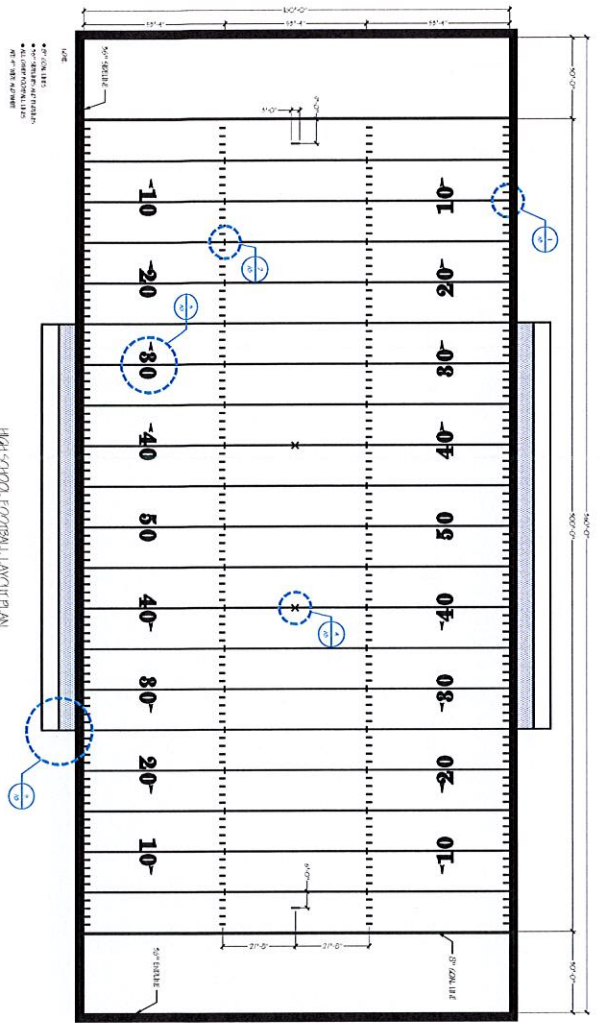

1. SIDELINE DETAIL  
SCALE: 1/2" = 1'-0"

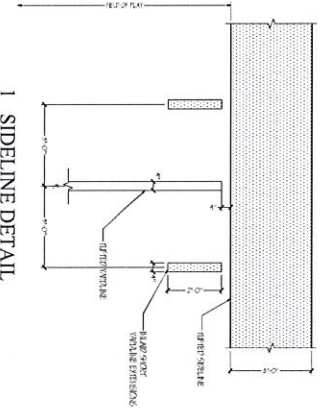


2. END ZONE DETAIL  
SCALE: 1/2" = 1'-0"

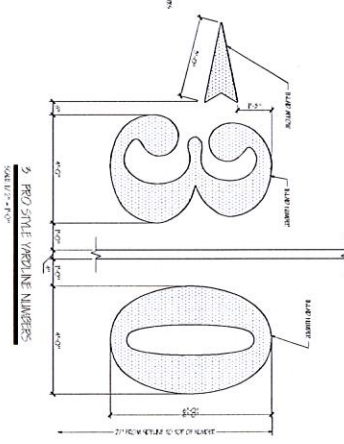


3. PRO STYLE YARD LINE NUMBERS  
SCALE: 1/2" = 1'-0"




4. FIELD OFF MARKERS  
SCALE: 1/2" = 1'-0"

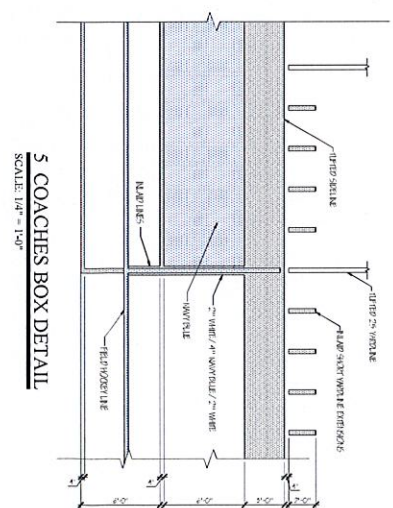


5. COACHES BOX DETAIL  
SCALE: 1/4" = 1'-0"

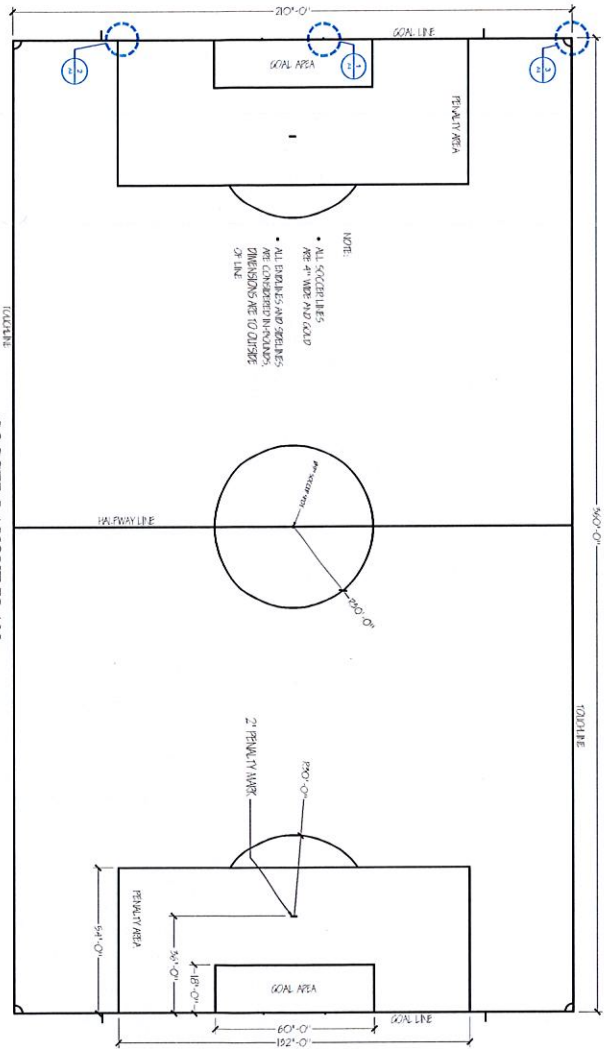


**SOCCER LAYOUT PLAN**  
SCALE: 1" = 30'-0"

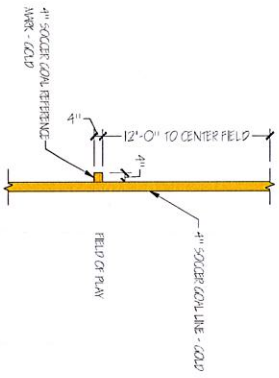



**1 SOCCER GOAL REFERENCE MARKS**  
SCALE: 1/2" = 1'-0"

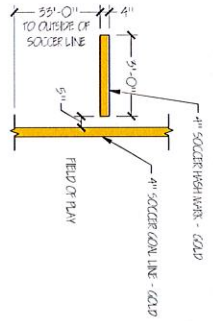



**2 SOCCER HASH MARKS**  
SCALE: 1/2" = 1'-0"

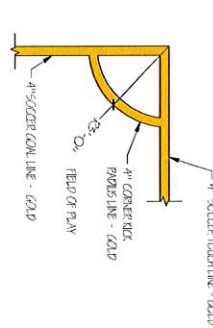

**3 SOCCER CORNER KICK**  
SCALE: 1/2" = 1'-0"

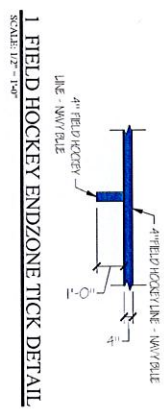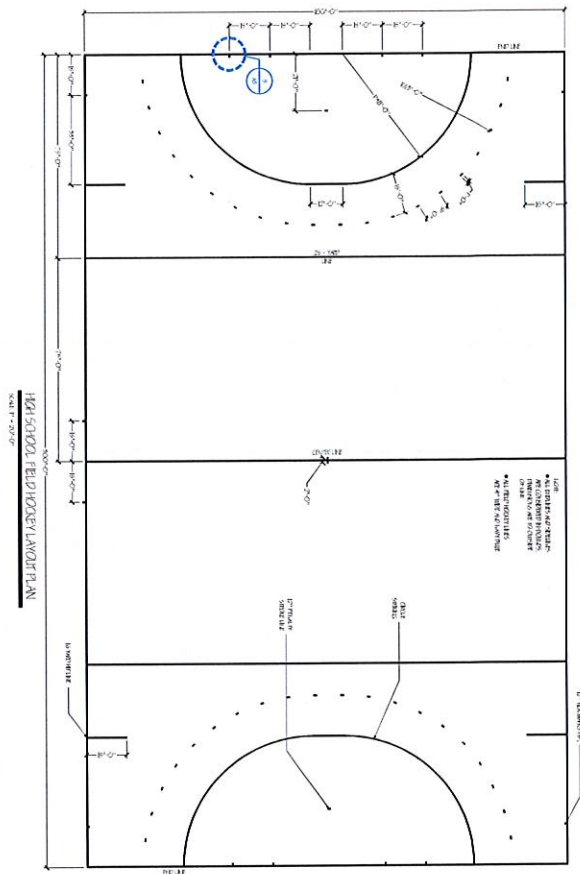[illegible]




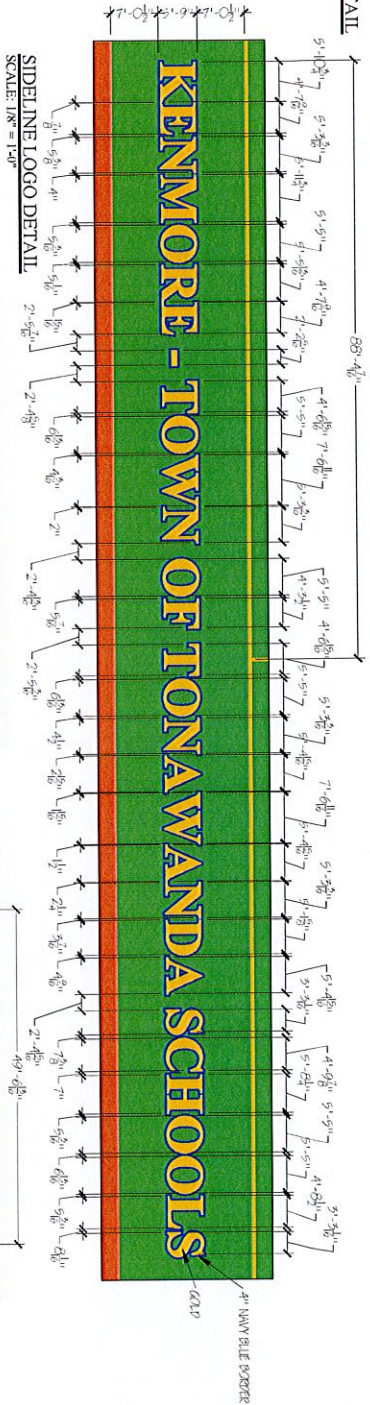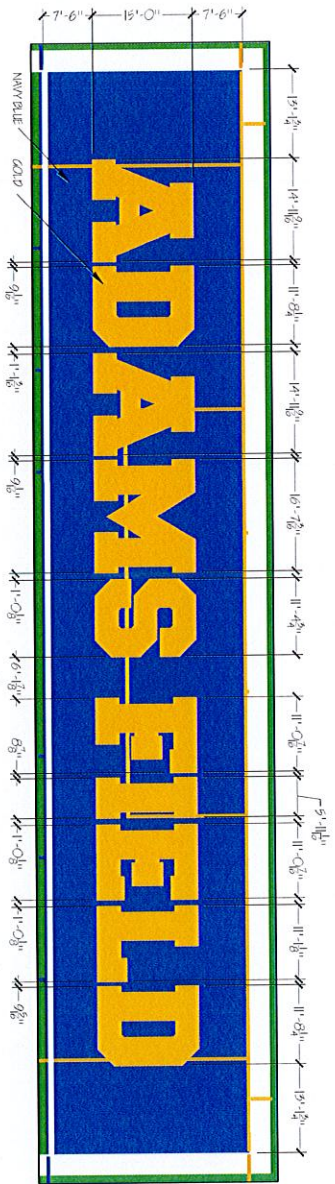


25 YARDLINE DETAIL  
SCALE: 1/8" = 1'-0"



50 YARDLINE DETAIL  
SCALE: 1/8" = 1'-0"

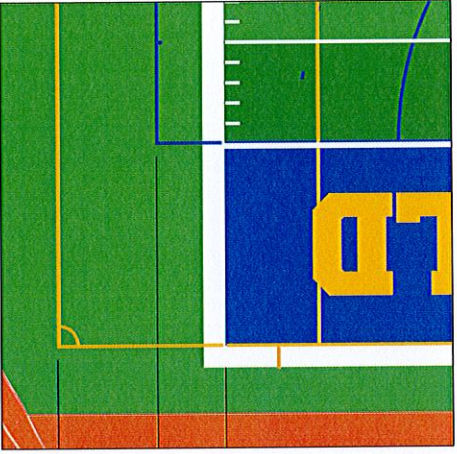

SIDELINE/ENDZONE CORNER DETAIL  
SCALE: 1/8" = 1'-0"

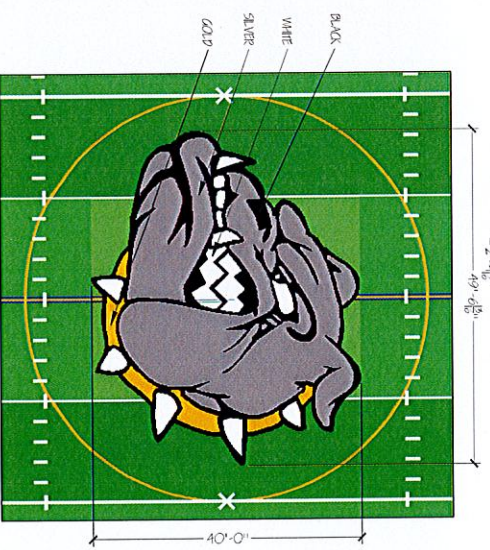

CENTER FIELD LOGO DETAIL  
SCALE: 1/8" = 1'-0"



**COLOR & SEAMING PLAN OVERLAY**  
 SCALE: 1" = 20'-0"



Project #	1000000000
Client	Kenmore Town
Drawn	10/10/2020
Scale	1" = 20'-0"
Sheet	A7

Kenmore Town  
 Version 7  
 New Synthetic Turf  
 Installation




Rev	1/1	Date
-----	-----	------

-Submitted Drawings

Client: Kenmore Town  
 Project: New Synthetic Turf Installation  
 Date: 10/10/2020  
 Drawn: 10/10/2020  
 Scale: 1" = 20'-0"



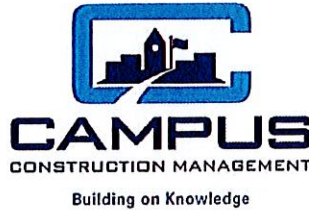

August 5, 2016

Kenmore Town of Tonawanda Union Free School District  
Ms. Dawn Mirand, Superintendent  
1500 Colvin Blvd.  
Buffalo, NY 14223

**RE: Additional Field Graphics at Adam's Field**

Ms. Mirand,

At the June 2016 OACM Meeting, Campus Construction Management and Gordon Jones Architects were tasked to assist in the development of additional field graphics for Adam's Athletic Artificial Turf Field. The revised graphics plan was developed amongst a design review team that consisted of the KTUFSD Athletic Director, various athletic team coaches from Kenmore East HS, Gordon Jones Architects, and Campus Construction Management. Four designs were presented which consisted of various end zone designs, 50 and 25 yard line graphics and other field graphics placed throughout the artificial turf surface.


The final design includes "Adams Field" in both end zones, the Kenmore East HS Bulldog Logo at the 50 yard line, highlighted coach's boxes, and "Kenmore Town of Tonawanda" below the field, facing the bleachers. The current design presented is a significant increase cost over what was included in the original construction design documents.

With the plan that is currently presented, the graphic design will be placed in the Phase 2D Construction Documents, which include artificial turf installation at Crosby Field. The Crosby Field design will include "Crosby Field" in both end zones, the Kenmore West HS Blue Devil Logo at the 50 yard line, highlighted coach's boxes, and "Kenmore Town of Tonawanda" below the field, facing the bleachers. Change orders will not be required for work in Phase 2D since it will be included in the base design.

We feel that the cost presented is reasonable for the additional graphics.

If you have any questions or I can be of any further assistance with this matter, please do not hesitate to contact me.

Sincerely,

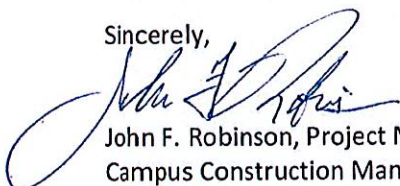

John F. Robinson, Project Manager  
Campus Construction Management

cc: Bret Banker, KTUFSD



Campus Construction Management Group Inc.  
Building on Knowledge

1241 Pittsford-Victor Road, Pittsford, New York 14534 • P: 585.545.6567 • F: 585.381.0206 • [www.campuscmg.com](http://www.campuscmg.com)









An Employee  
Owned Company







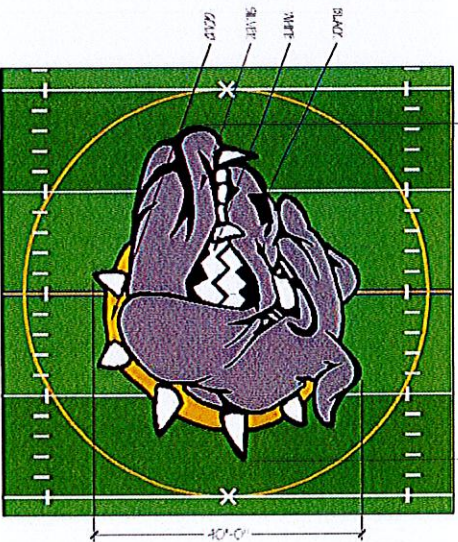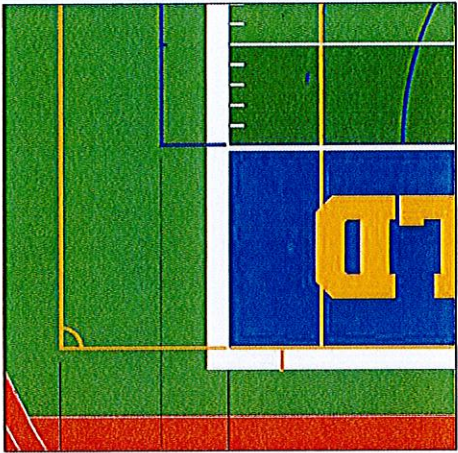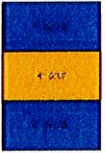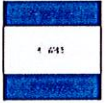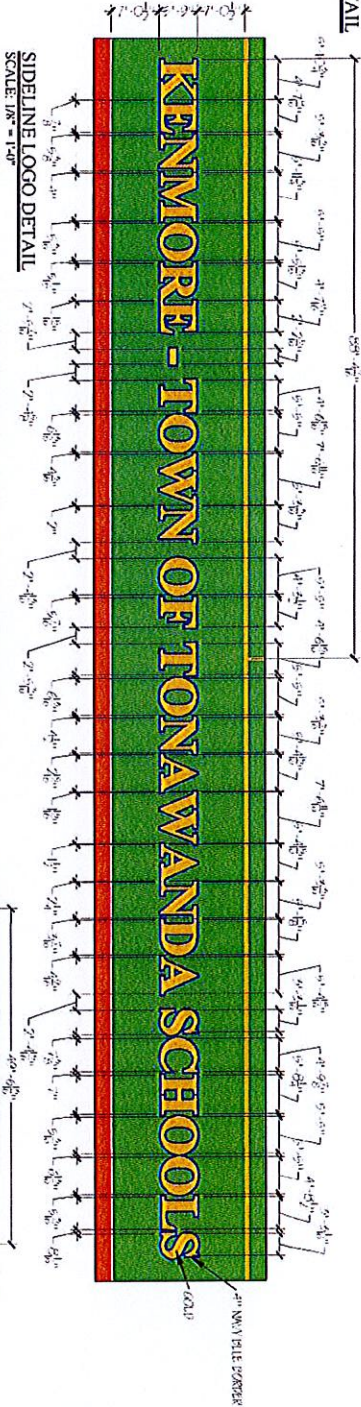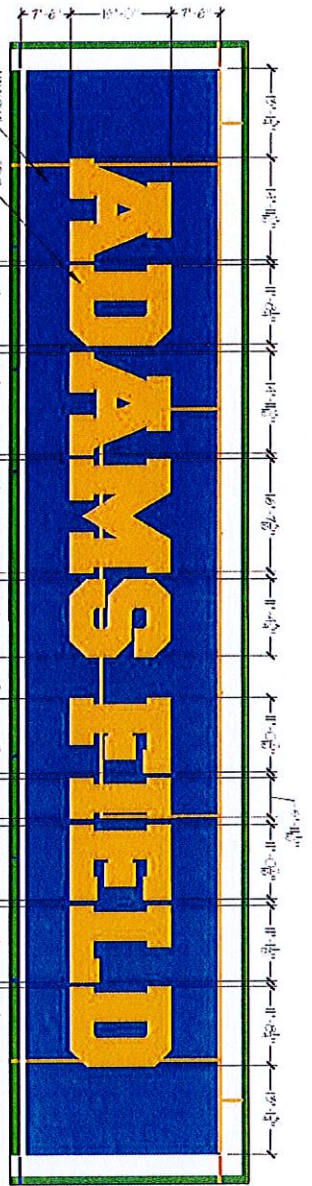

**A6**

Kenmore Town  
Version 7  
New Synthetic Turf  
Installation



Submitted Drawings

Drawn by: [ ] Date: [ ]


Checked by: [ ] Date: [ ]

Approved by: [ ] Date: [ ]







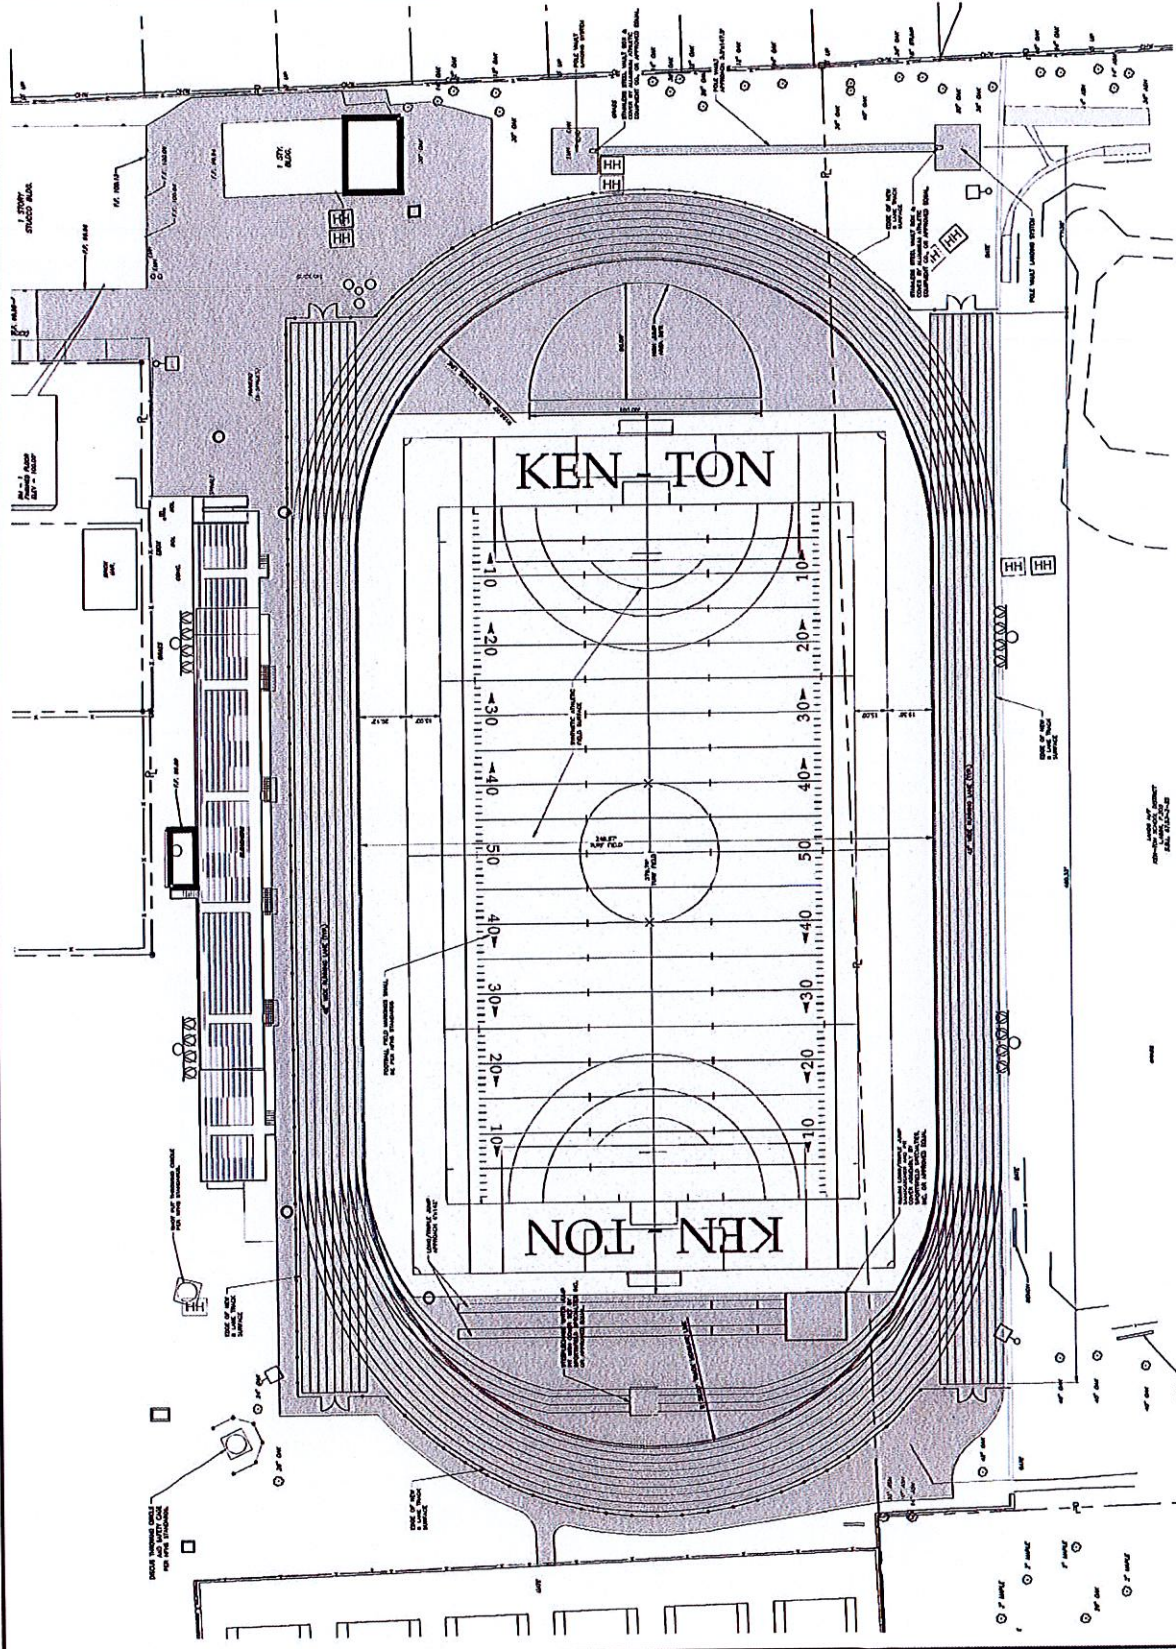

STRIPING PLAN  
SCALE: 1"=20'

ORIGINAL BID DOCUMENT

**FIBER ASSOCIATES**  
100 Canal Street, Suite 1000  
New York, NY 10013  
www.fiberassociates.com

**GTC GORDON W. JONES ASSOCIATES**  
ARCHITECTS A.I.A.  
100 Canal Street, Suite 1000  
New York, NY 10013

**KENMORE - TOWN OF**  
TONAWANDA  
UNION - FREE  
SCHOOL DISTRICT  
1000 COLVIN BLVD.  
KENMORE, NY

**ADAMS ATHLETIC COMPLEX**  
1000 COLVIN BLVD.  
KENMORE, NY

**KEY PLAN**  
SCALE: XXX

**STRIPING PLAN**

**C-10 BID**



***"Buffalo's Original Paving Contractor"***

580 Cayuga Road  
Cheektowaga, NY 14225-1312  
Phone (716) 633-6944  
Fax (716) 633-1053  
office@louisdelpvince.com

**PROPOSAL # 00007**

Date: 7/21/16

To: Campus Construction Management  
1241 Pittsford-Victor Road  
Pittsford, NY 14534

Attn: Jared Miller

RE: RFI 00007

New field graphics package for Adams Field

Lump Sum **\$50,600.00**

Includes:

- Change the end zone lettering from the original bid at both end zones to "Adams Field" at both end zones.
- One detailed "Bulldog" logo in 4 colors in lieu of no logo
- Provide Blue colored end zones in lieu of standard green end zones
- Side line lettering "Kenmore – Town of Tonawanda Schools". Letters to be gold with 4" blue trim.

Pricing includes all labor, materials and freight associated with providing and installing the additional graphics.

Thank You

**Joseph Minneci**

<b>Customer</b>	Accepted: _____	Date: _____
	Print name: _____	
<b>LDPS</b>	Accepted: _____	Date: _____
	Print name: _____	





***"Buffalo's Original Paving Contractor"***

580 Cayuga Road  
Cheektowaga, NY 14225-1312  
Phone (716) 633-6944  
Fax (716) 633-1053  
office@louisdelprience.com

---

<b>Customer</b>	Accepted: _____	Date: _____
	Print name: _____	
<b>LDPS</b>	Accepted: _____	Date: _____
	Print name: _____	